


JOIST OVER BRICK WORK  
BRICK VERNER SECTION

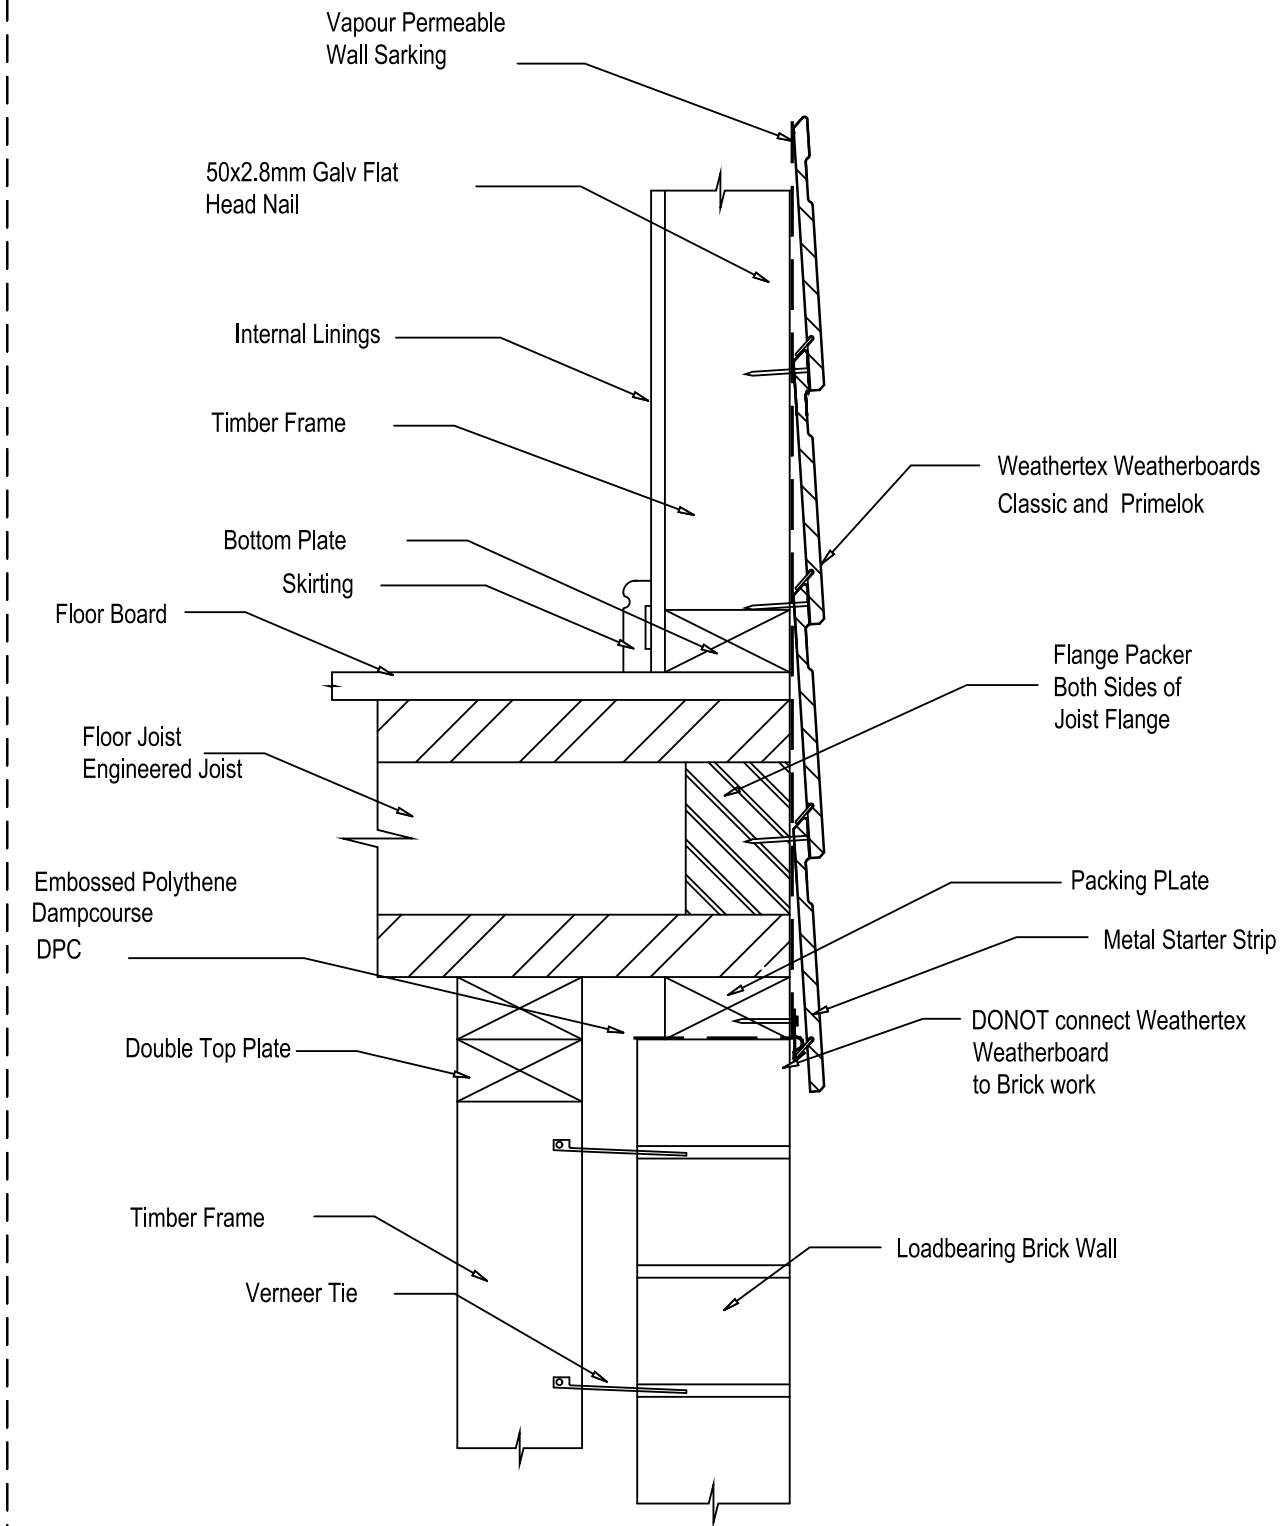

**WEATHERTEX**

Project Description  
**WBDF-12**

Drawing Name  
**JOIST OVER BRICK WORK**

**WeatherBoards  
Direct Fix Construction**

Drawn By  
Craig Harvey

Checked By  
Dave Simpson

Date  
**01-05-2013**

Scale  
**NTS**

Amm No  
**A**