


WEATHERTEX PROFILES

- Primelok 200
- Shadowood
- Braidwood
- Federation

TIMBER DOOR HEAD JAMB FLASHING DETAIL SECTION

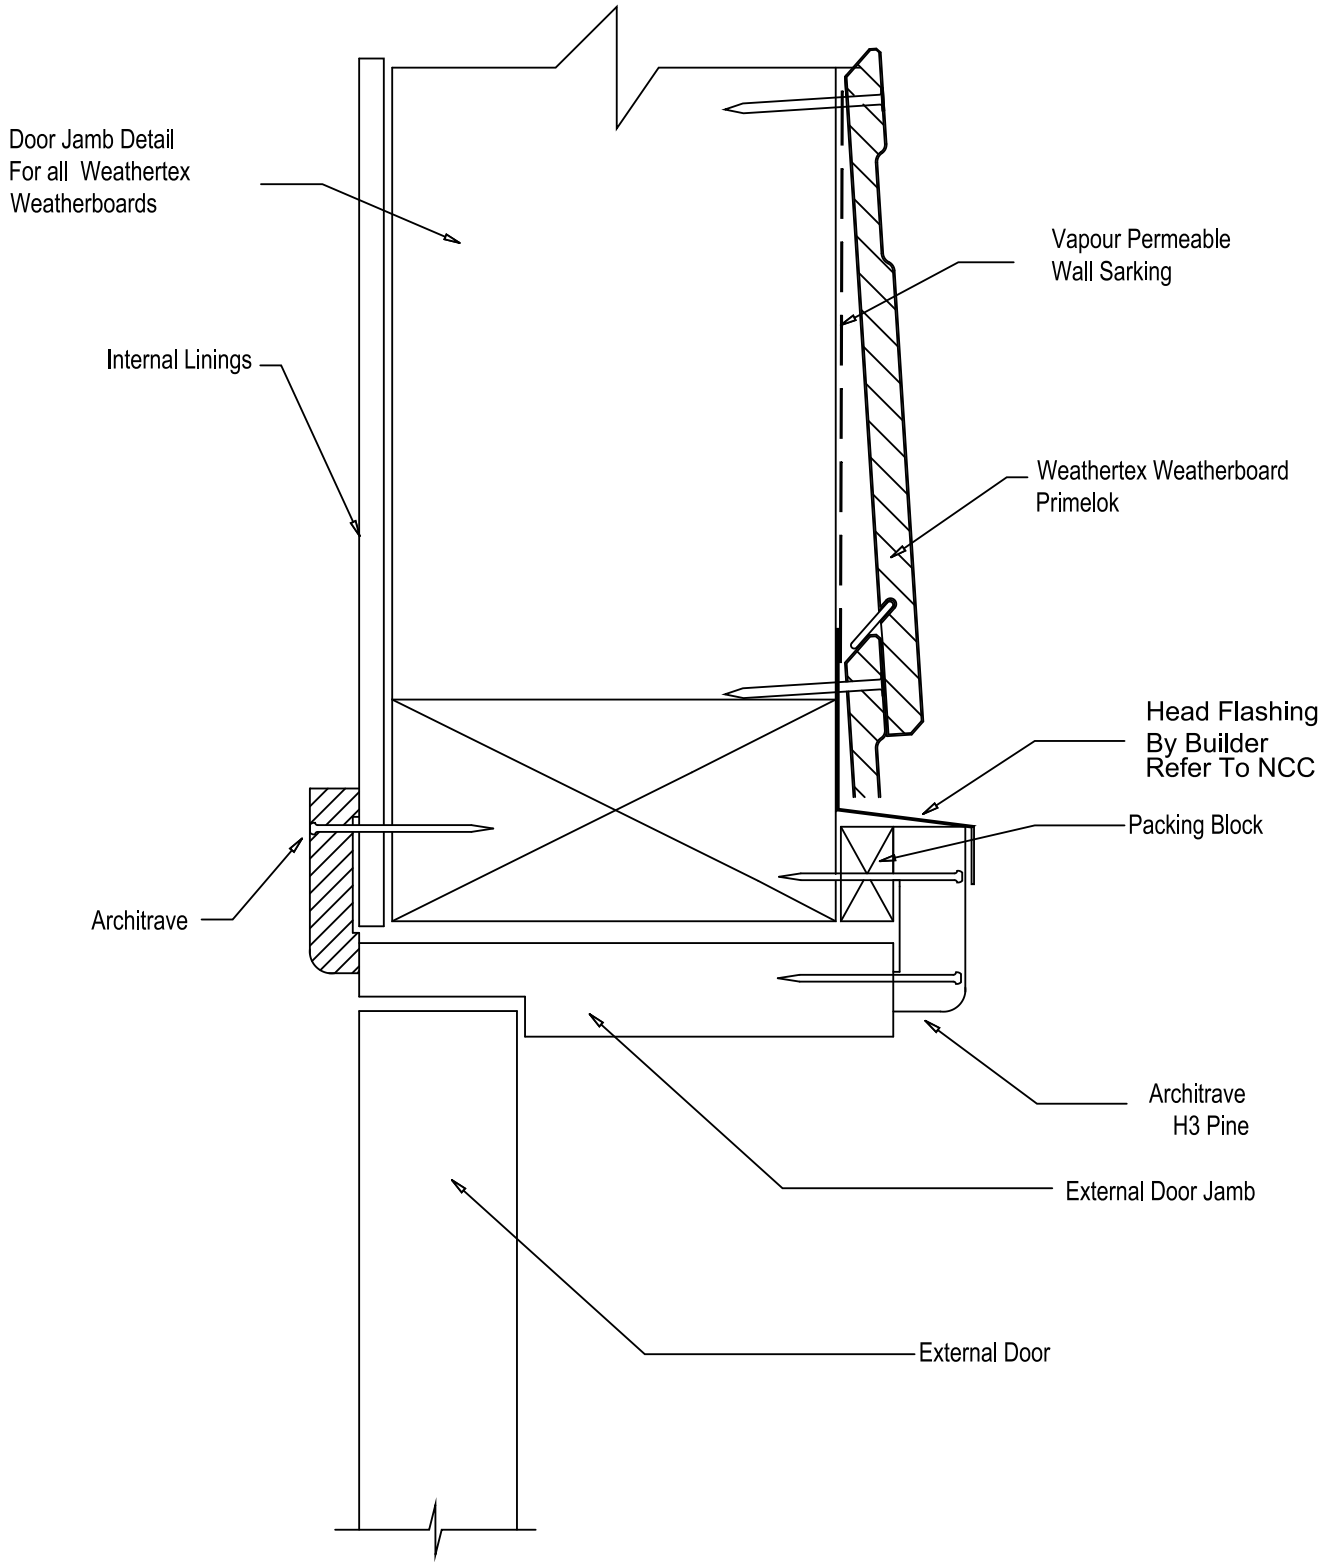

WEATHERTEX

Project Description
WBDF-8

Drawing Name
TIMBER DOOR HEAD JAMB FLASHING DETAIL

**WeatherBoards
Direct Fix Construction**

Drawn By
Craig Harvey

Checked By
Dave Simpson

Date
01-05-2013

Scale
NTS

Amm No
A