


WEATHERTEX CONSTRUCTION DETAIL GUIDE


PRIMELOK WEATHERBOARDS


9.5mm CAVITY CONSTRUCTION



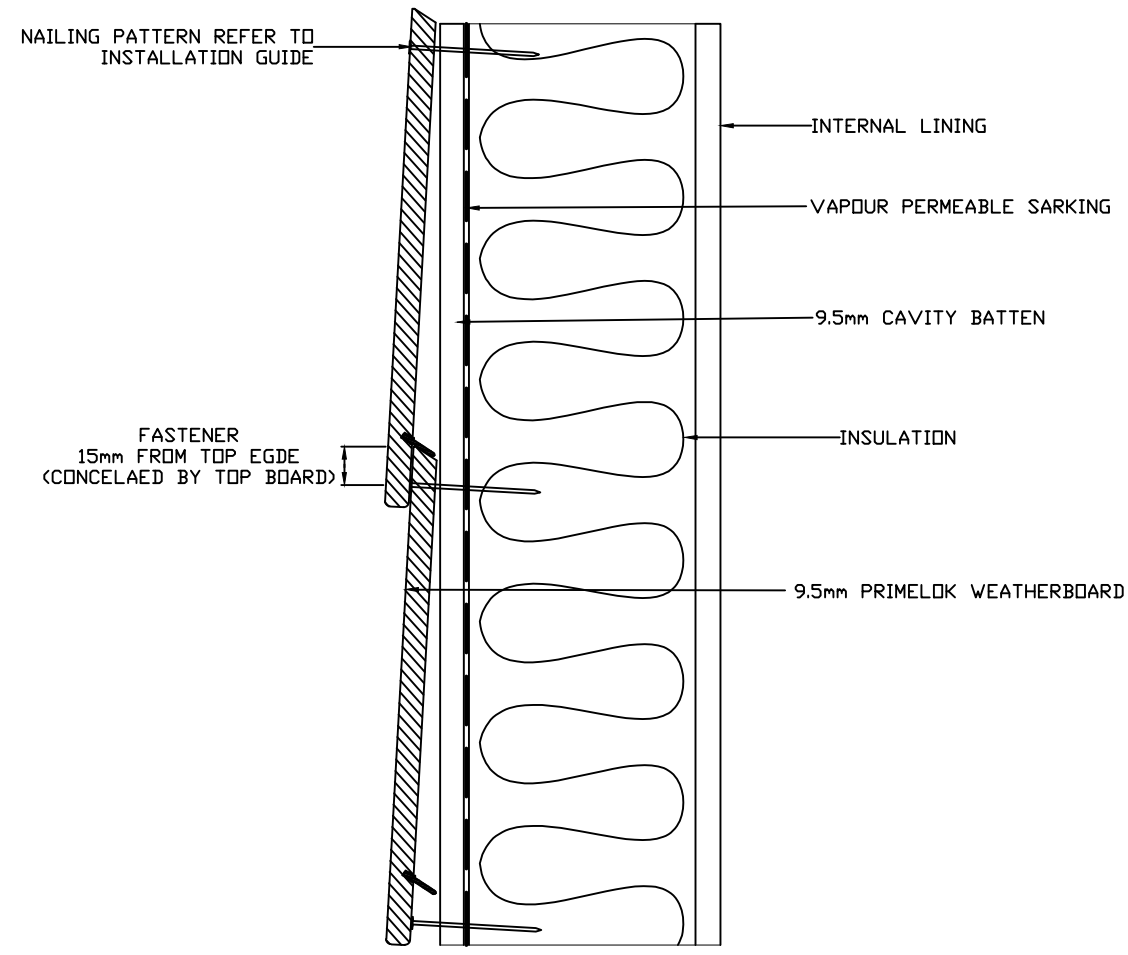


PRIMELOK FIXING
DETAIL

	DRAWING NAME: 9.5mm CAVITY INSTALLATION - PRIMELOK	SCALE: NTS	DRAWN BY: A.MOATE	CHECKED BY: C.O'NEILL	DATE: 26.10.17	DRAWING SET No.: CD-PL-C	SHT SIZE A3
--	---	---------------	----------------------	--------------------------	-------------------	-----------------------------	----------------

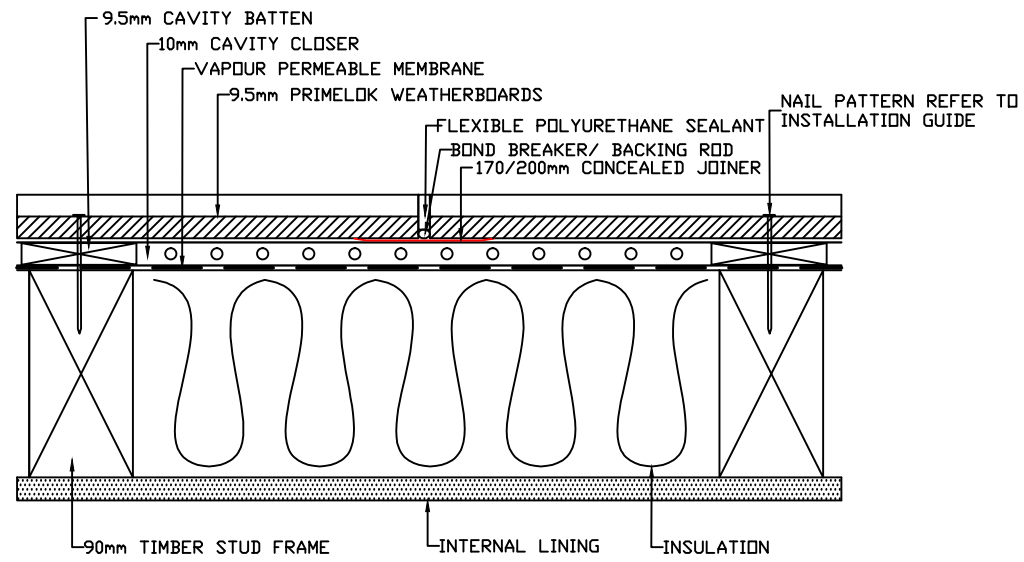

OFF STUD CONCEALED JOINER DETAIL

NOTE: JOINER PROVIDE 6MM GAP

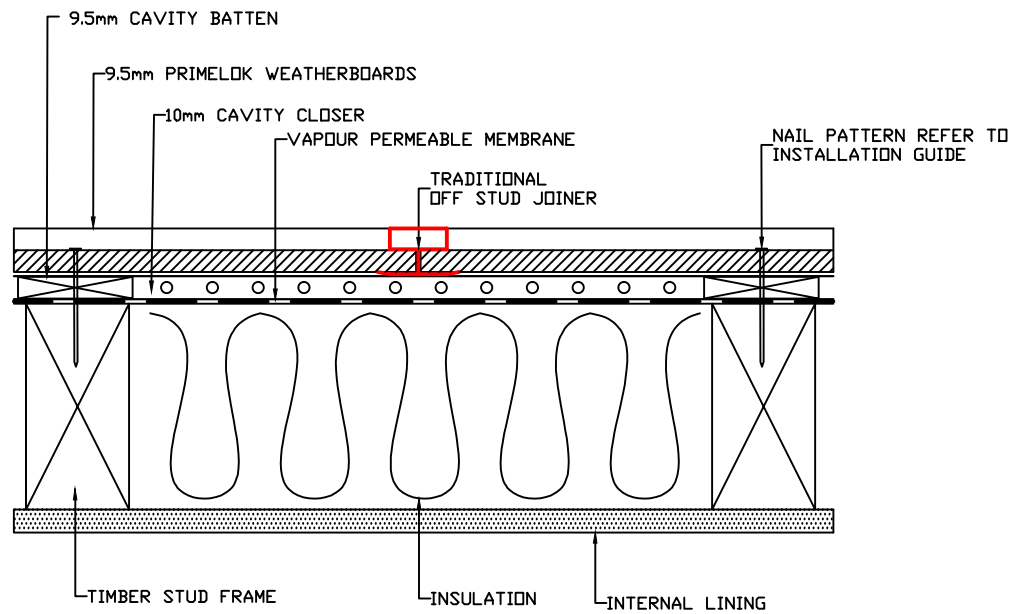

OFF STUD TRADITIONAL JOINER DETAIL



DRAWING NAME:

9.5mm CAVITY INSTALLATION - PRIMELOK

SCALE:

NTS

DRAWN BY:

A.MOATE

CHECKED BY:

C.O'NEILL

DATE:


26.10.17

DRAWING SET No.:


CD-PL-C

SHT SIZE


A3

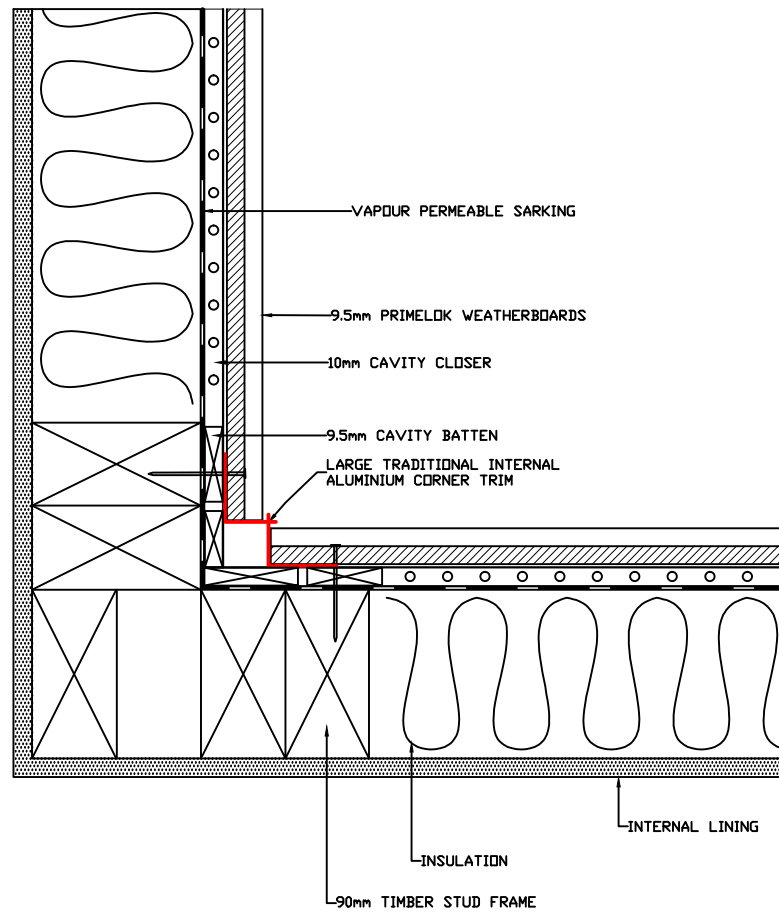


LARGE TRADITIONAL INTERNAL "W" CORNER DETAIL

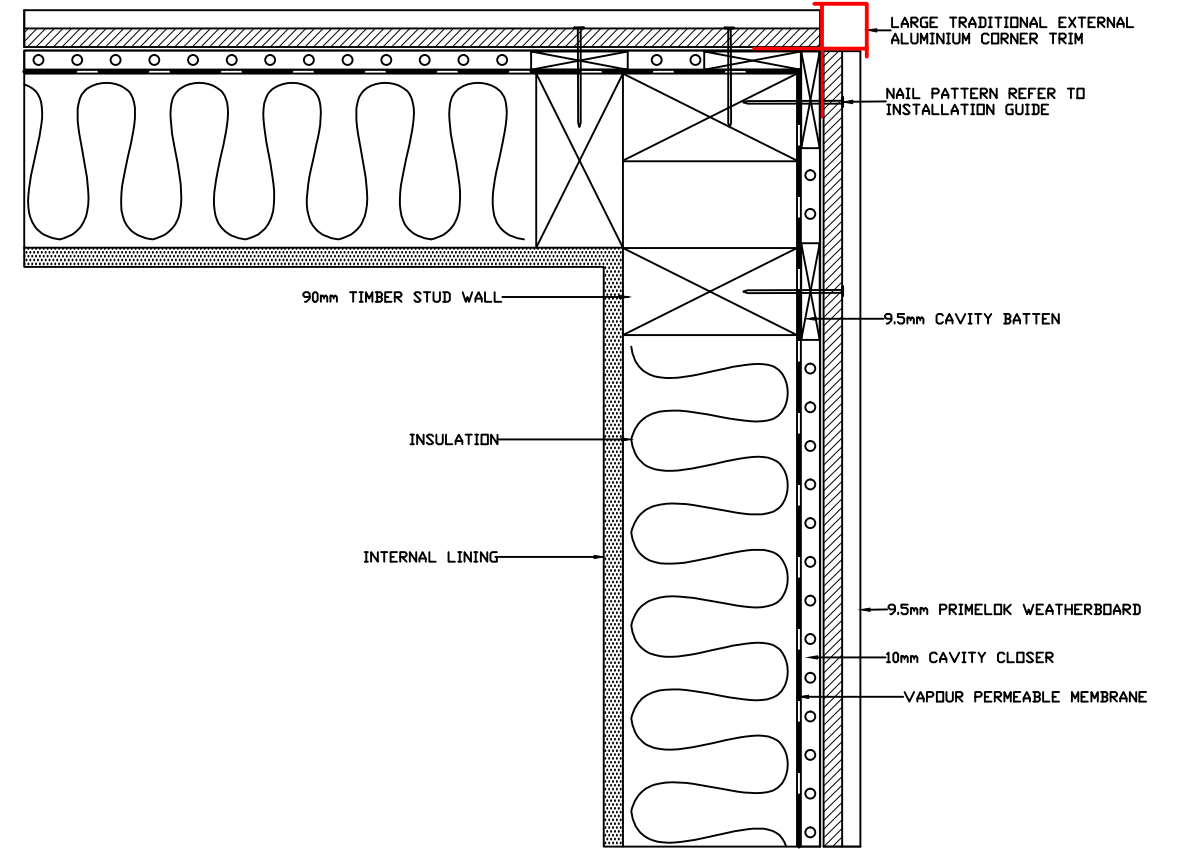

LARGE TRADITIONAL EXTERNAL "BOX" CORNER DETAIL

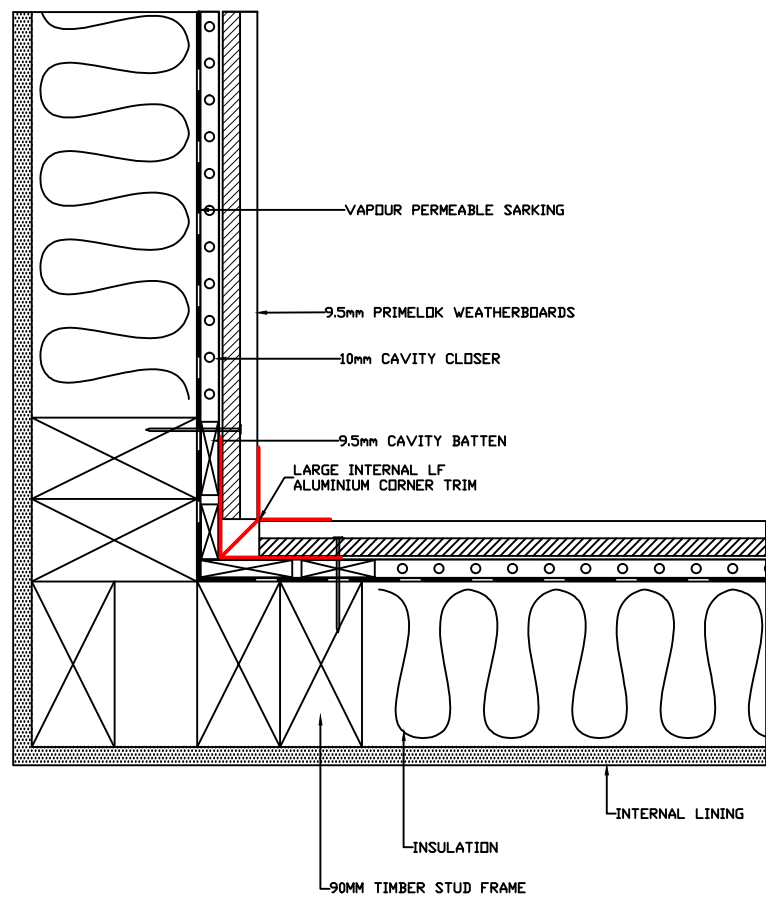

LARGE INTERNAL LF CORNER DETAIL

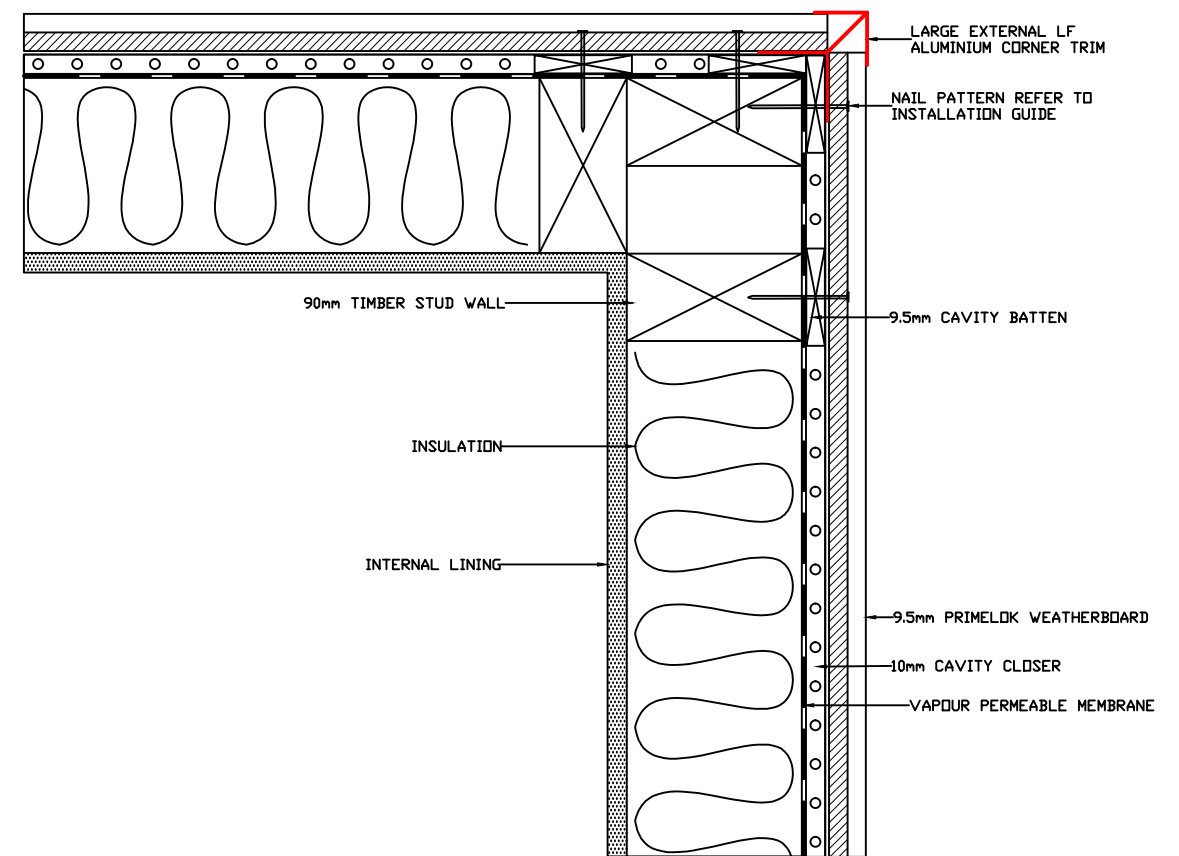

LARGE EXTERNAL LF CORNER DETAIL



DRAWING NAME:
9.5mm CAVITY INSTALLATION - PRIMELOK

SCALE:
NTS


DRAWN BY:
A.MOATE

CHECKED BY:
C.O'NEILL

DATE:
26.10.17

DRAWING SET No.:
CD-PL-C


SHT SIZE
A3

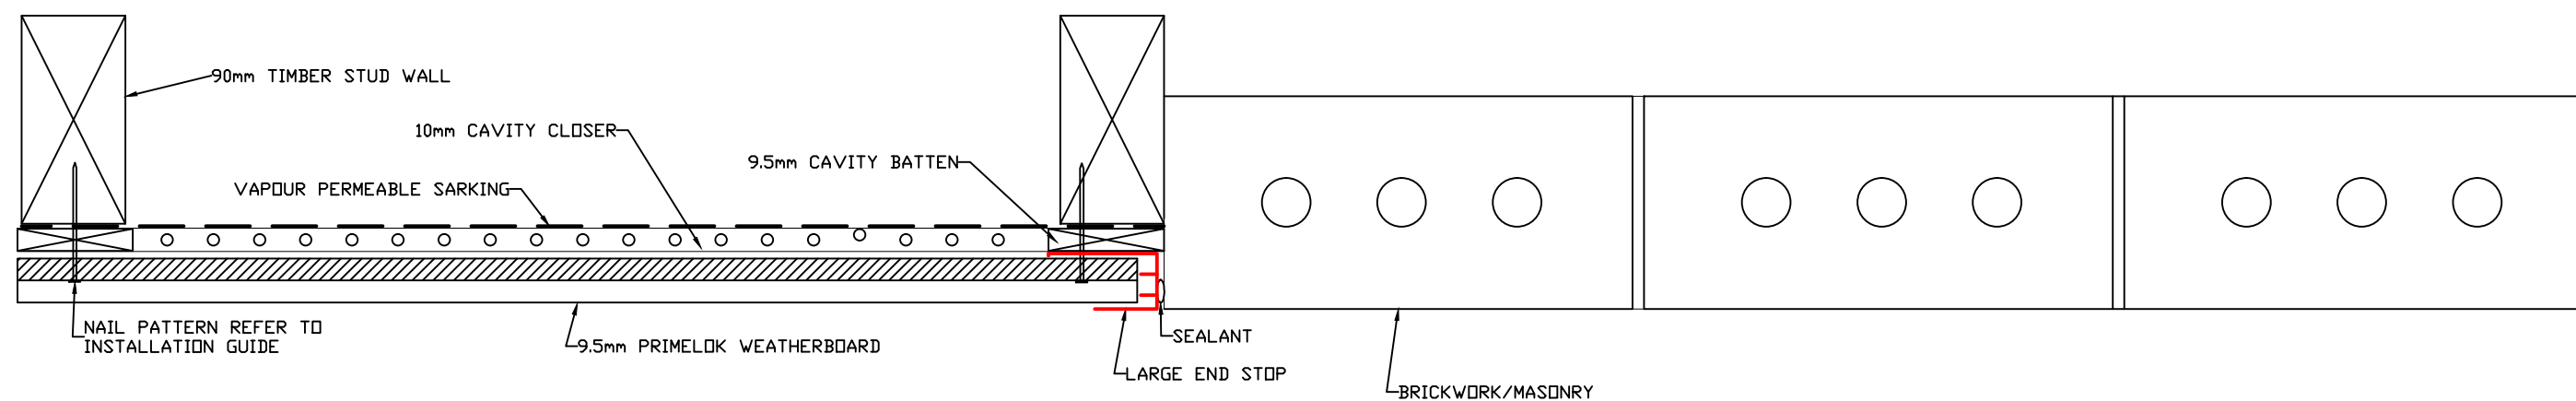


ENDSTOP TO MASONRY DETAIL




DRAWING NAME:	SCALE:	DRAWN BY:	CHECKED BY:	DATE:	DRAWING SET No.:	SHT SIZE
9.5mm CAVITY INSTALLATION - PRIMELOK	NTS	A.MOATE	C.O'NEILL	26.10.17	CD-PL-C	A3

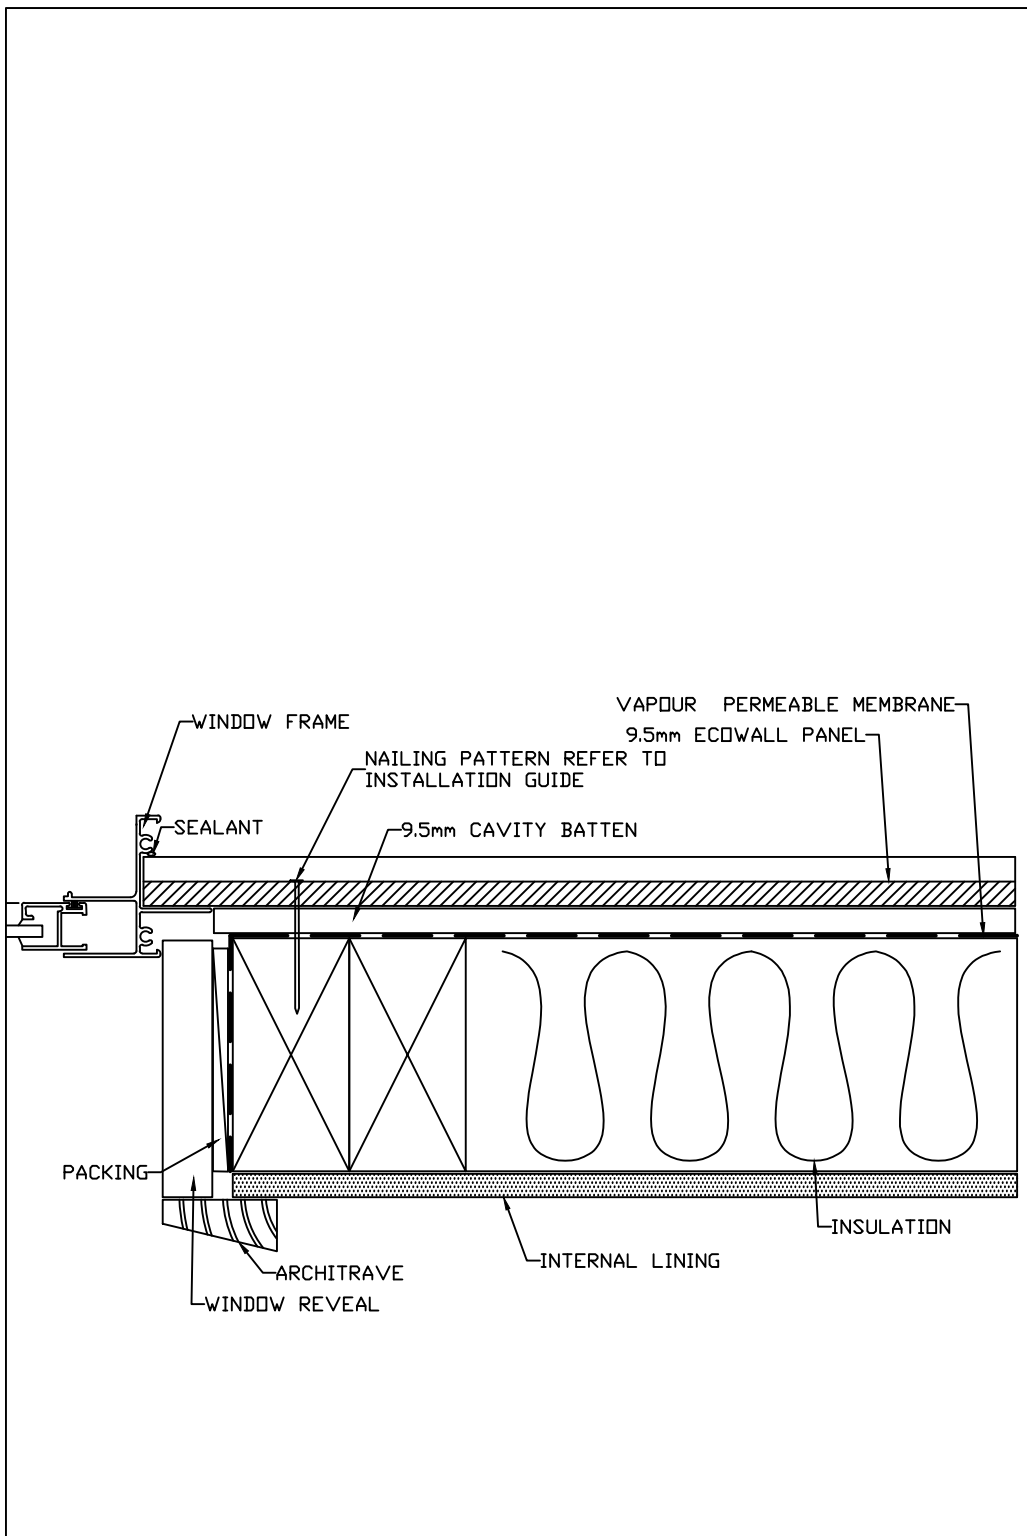

WINDOW JAMB DETAIL

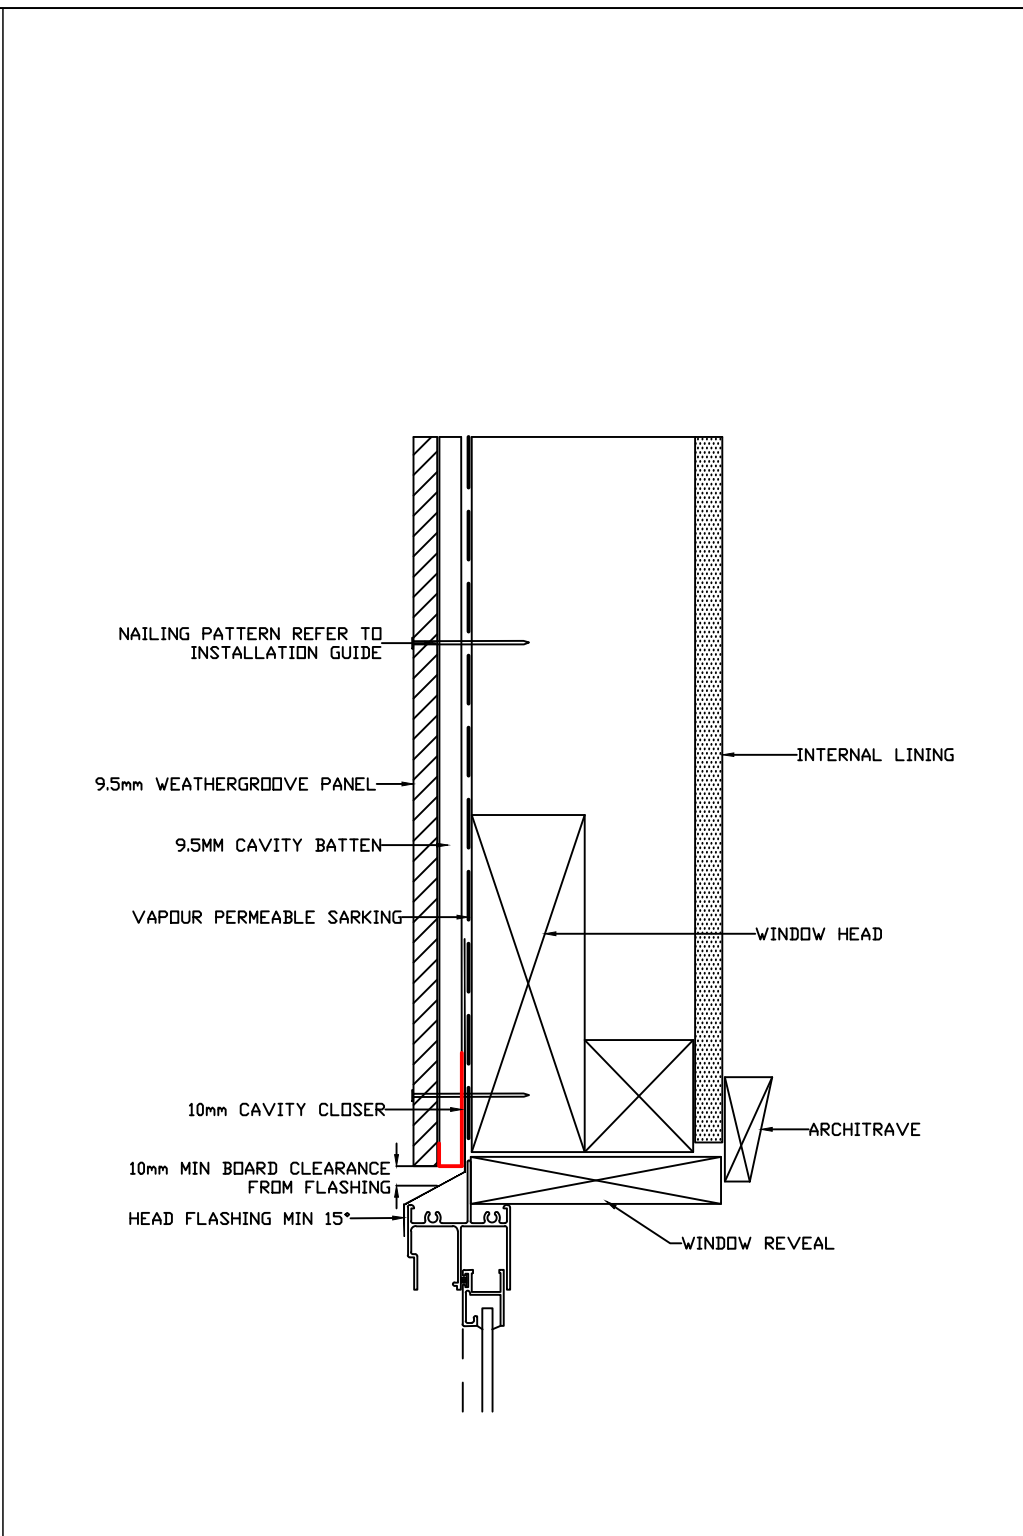


WINDOW HEAD DETAIL

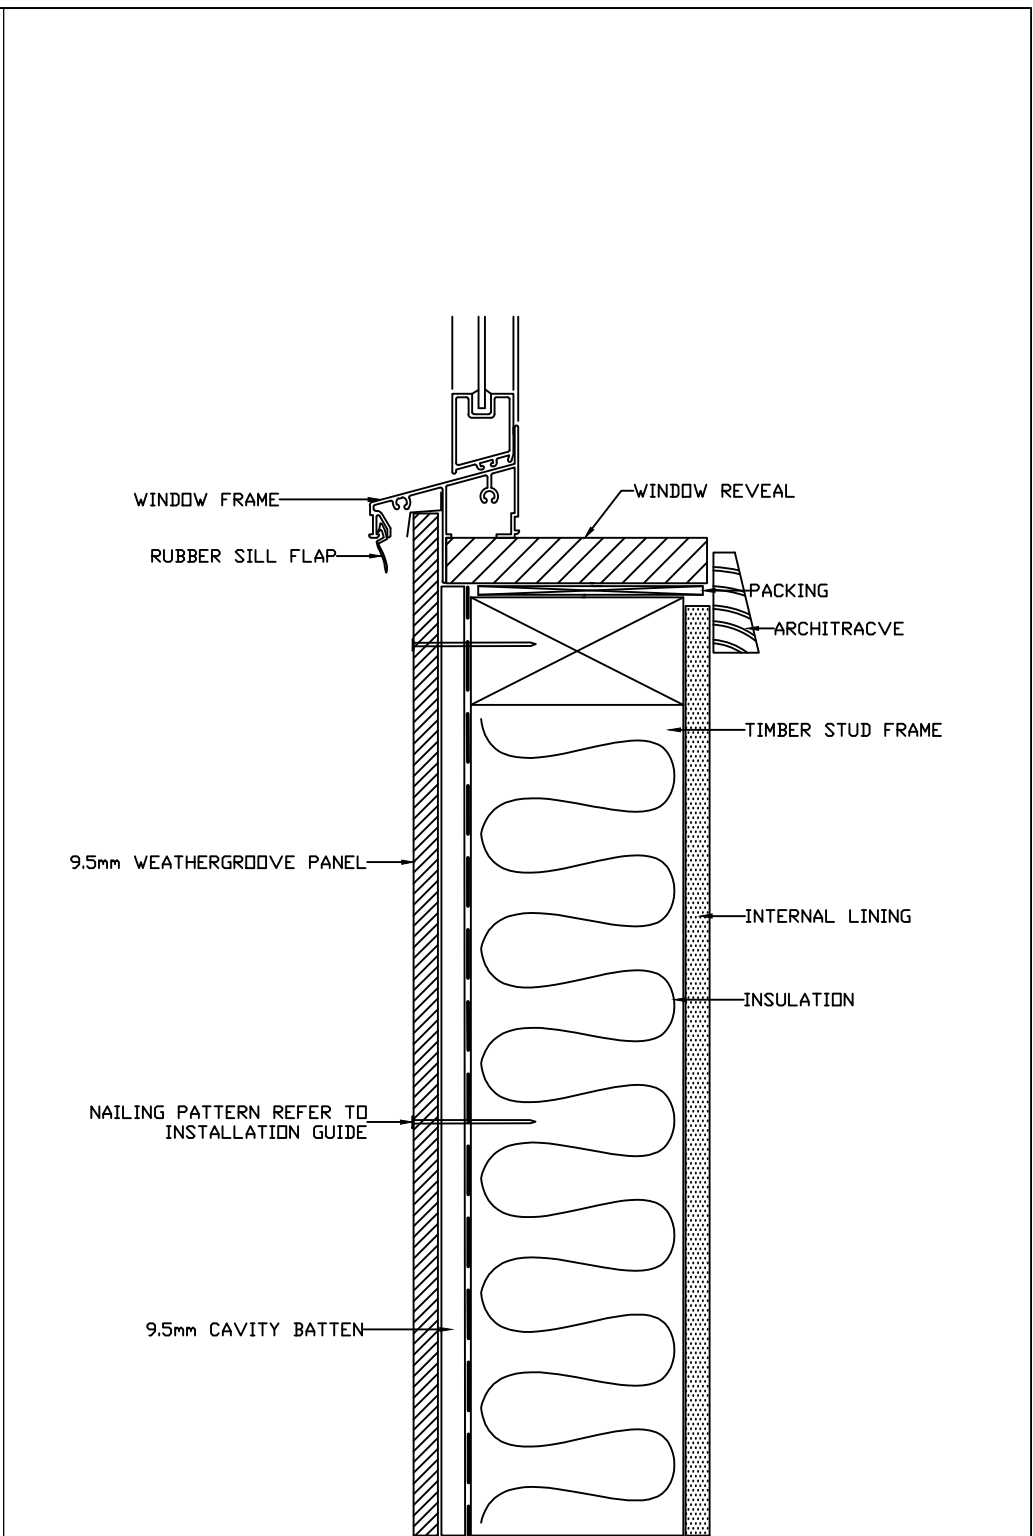


WINDOW SILL DETAIL


	DRAWING NAME:	SCALE:	DRAWN BY:	CHECKED BY:	DATE:	DRAWING SET No.:	SHT SIZE
	9.5mm CAVITY INSTALLATION - PRIMELOK	NTS	A.MOATE	C.O'NEILL	26.10.17	CD-PL-C	A3

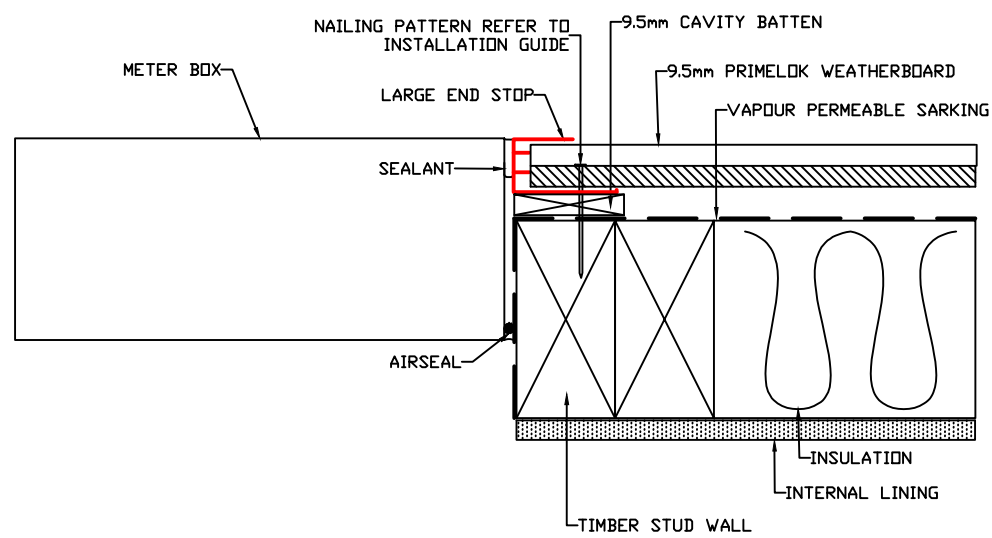


METER BOX JAMB
DETAIL

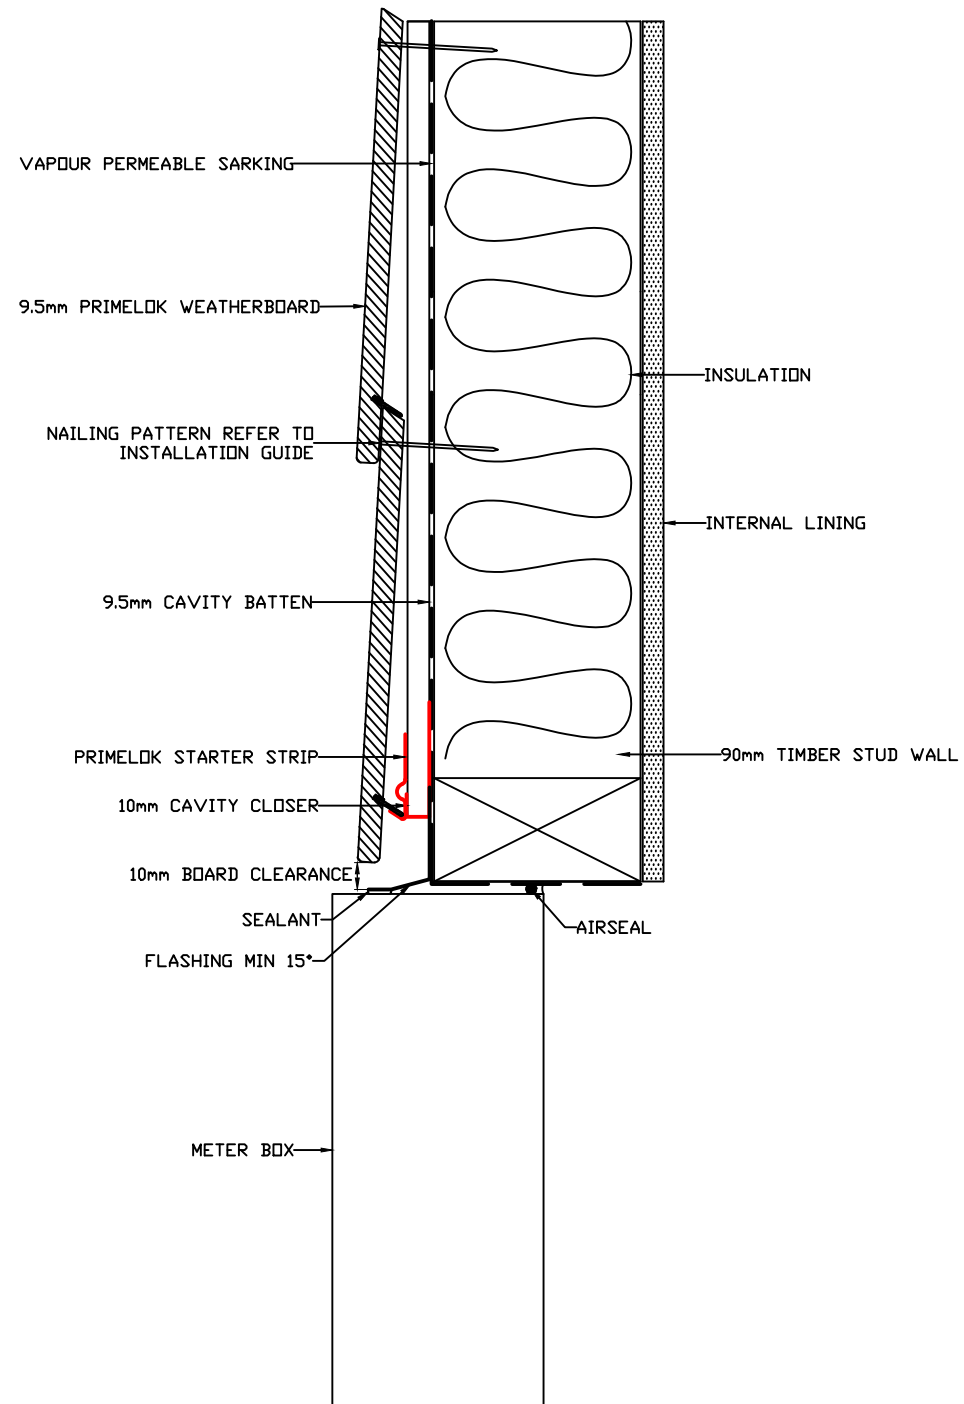


METER BOX HEAD
DETAIL

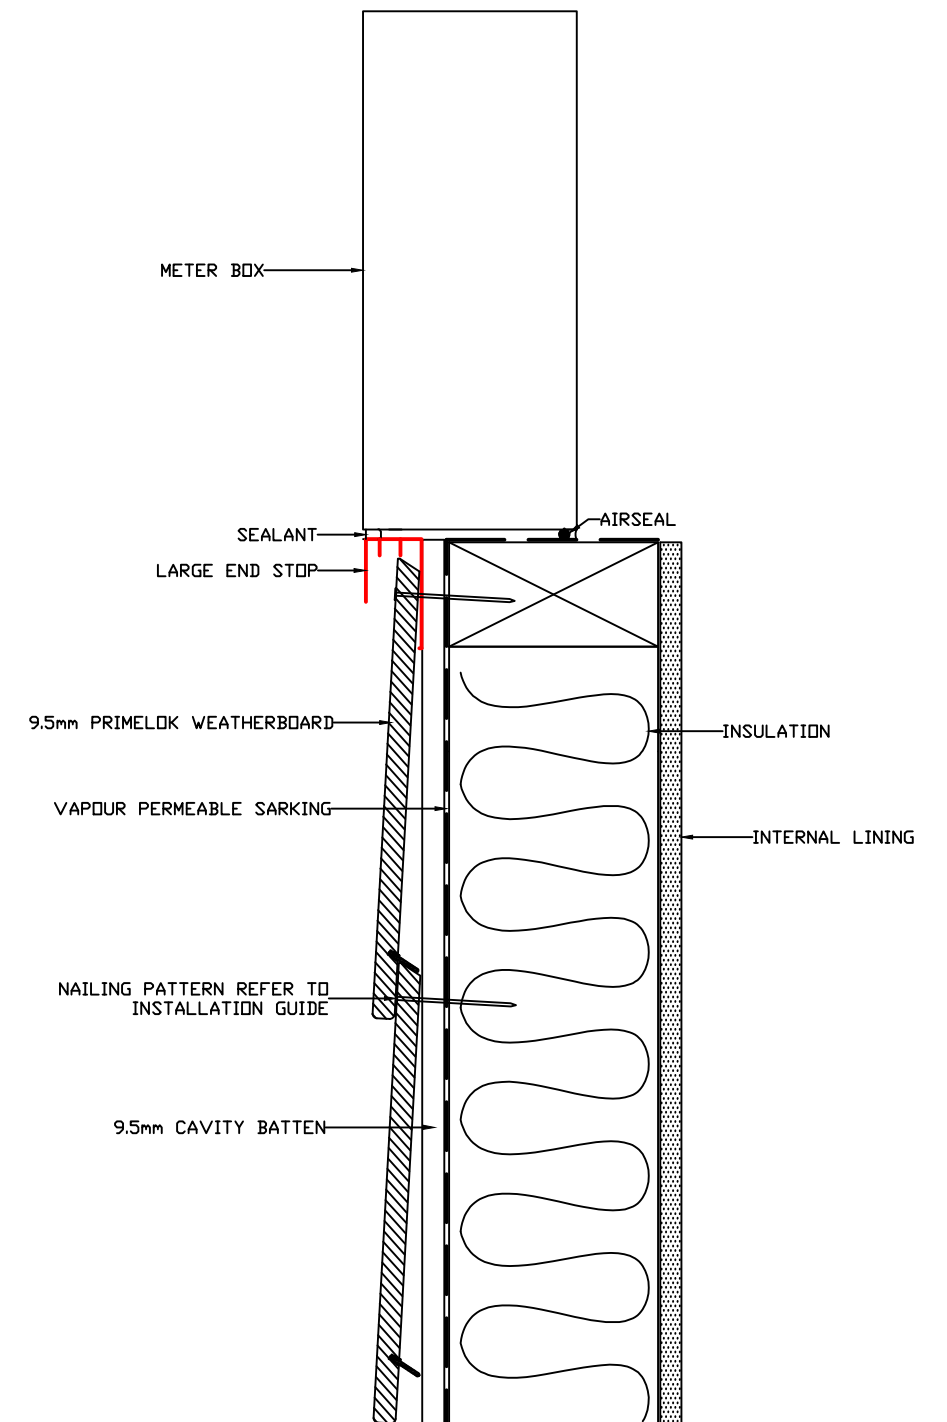


METER BOX SILL
DETAIL

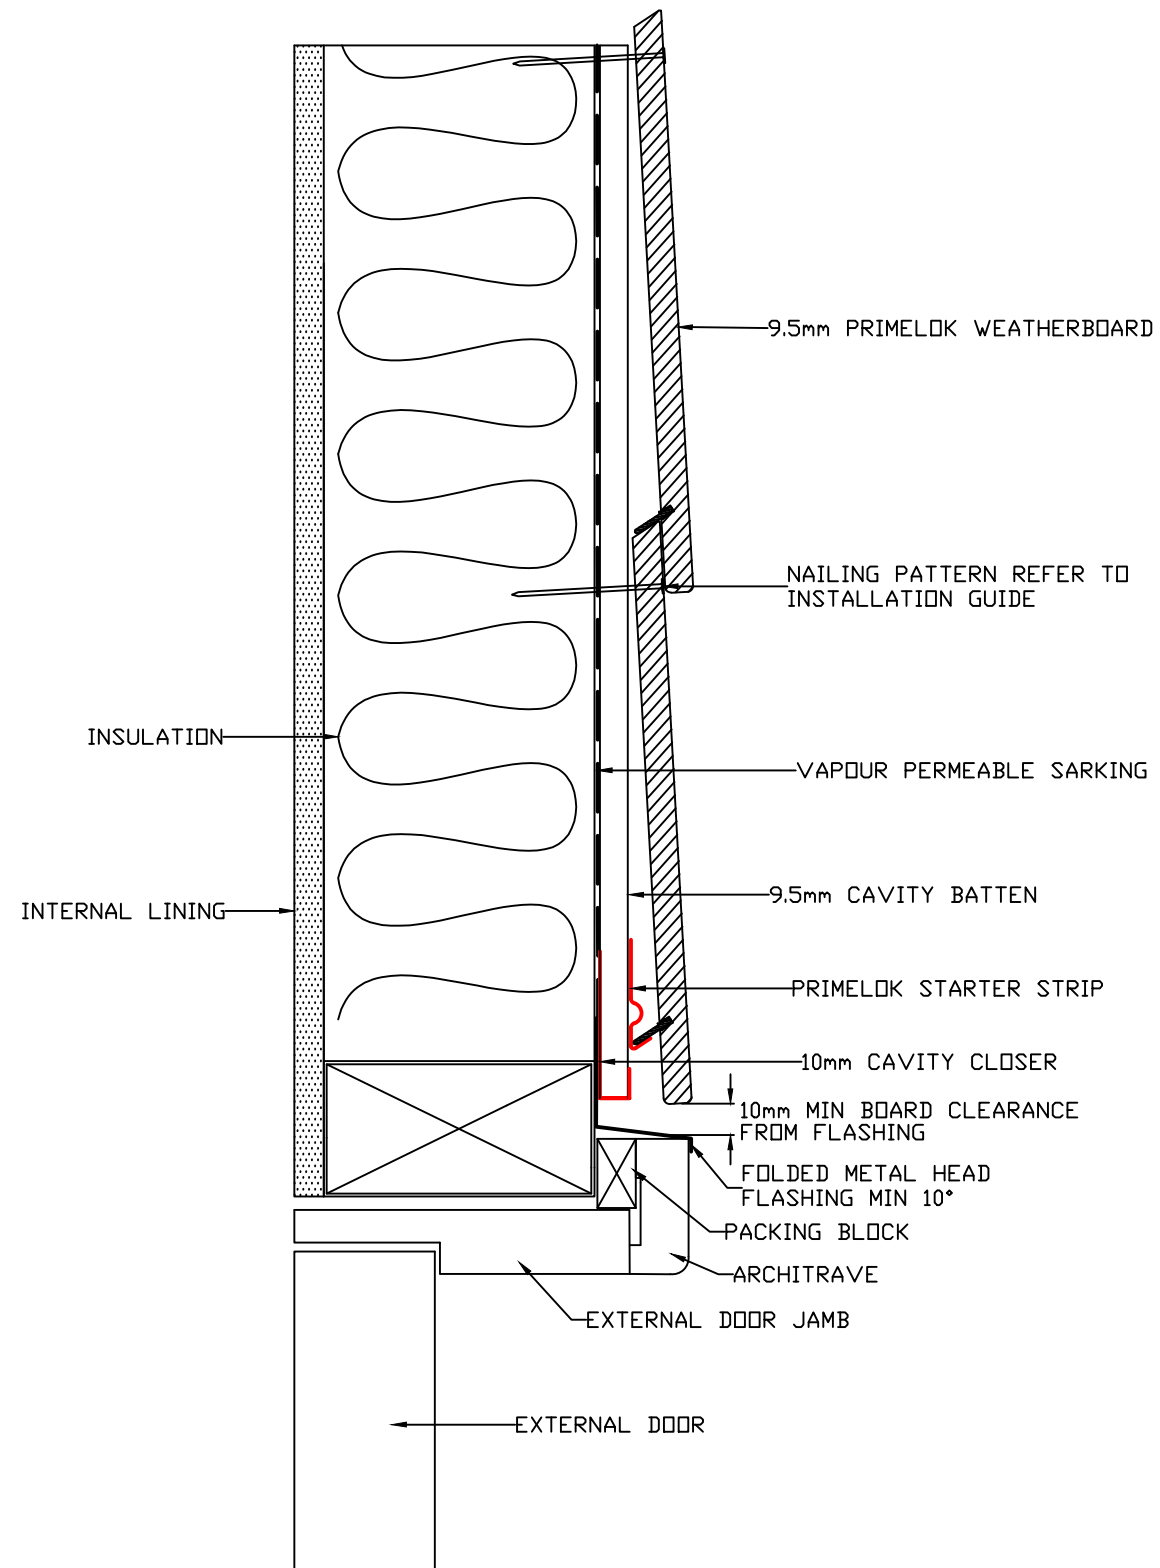

DOOR HEAD DETAIL

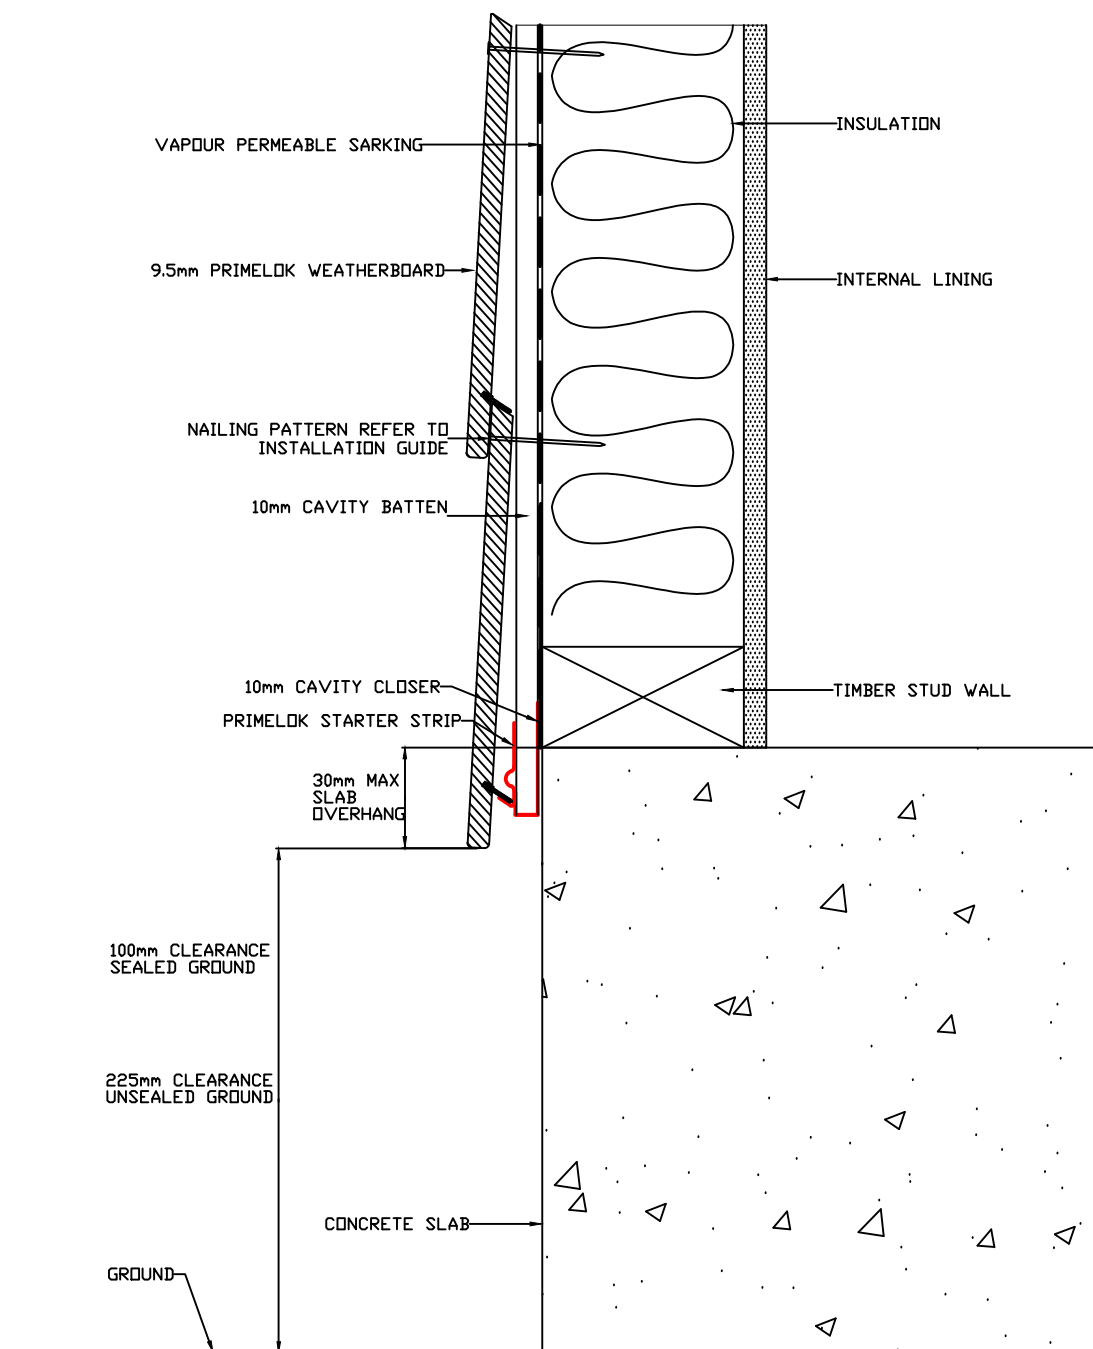

CONCRETE SLAB
GROUND CLEARANCE DETAIL

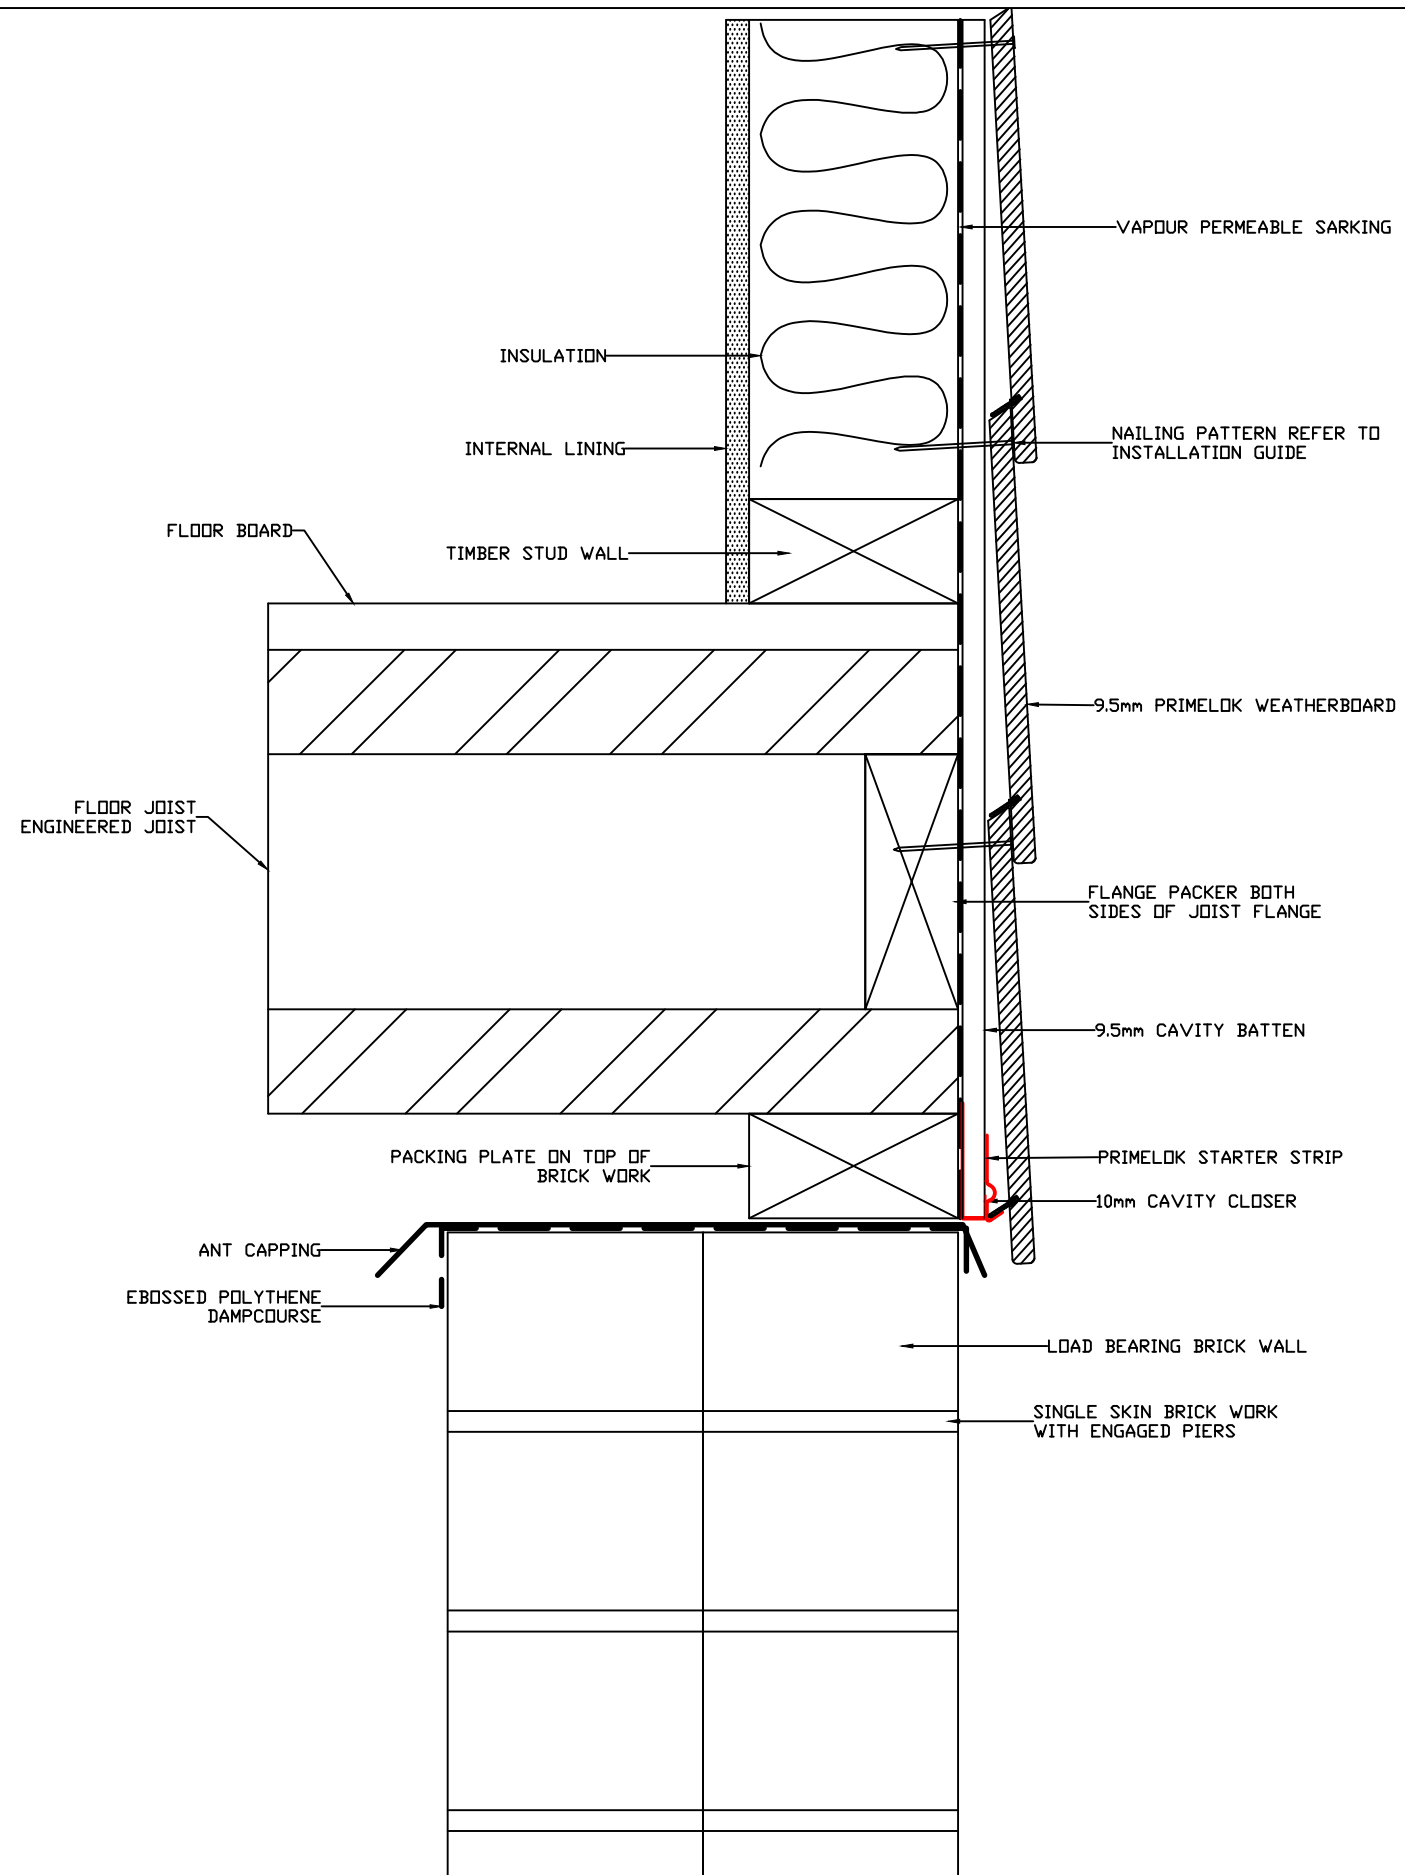

OVER DOUBLE BRICK PIER DETAIL



DRAWING NAME:
9.5mm CAVITY INSTALLATION - PRIMELOK

SCALE:
NTS


DRAWN BY:
A.MOATE

CHECKED BY:
C.O'NEILL


DATE:
26.10.17

DRAWING SET No.:
CD-PL-C

SHT SIZE
A3

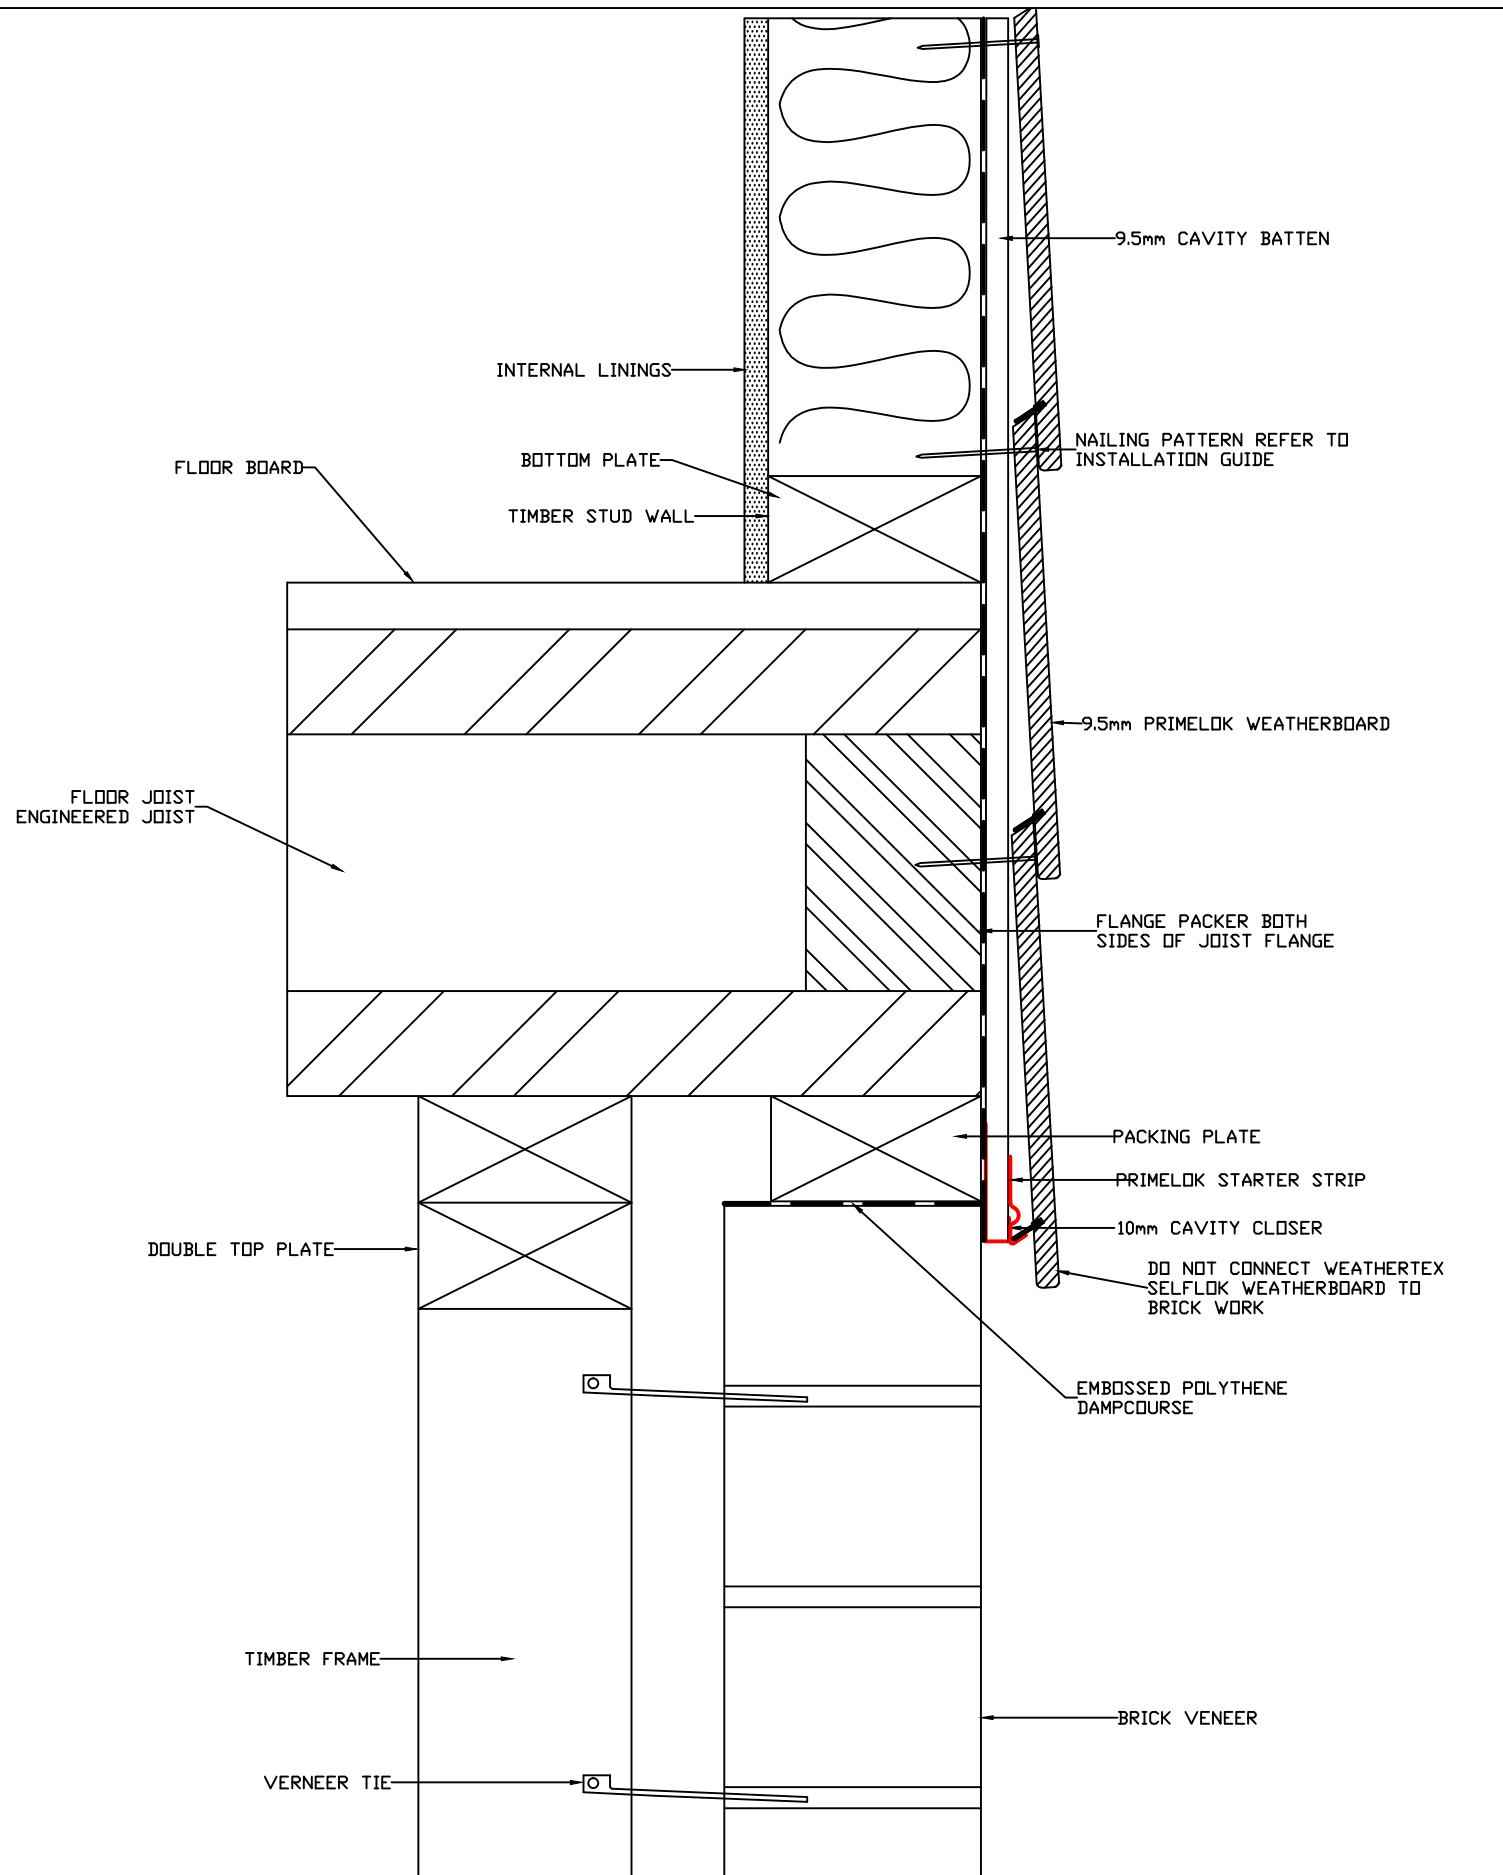

FLUSH WITH BRICK VENEER DETAIL

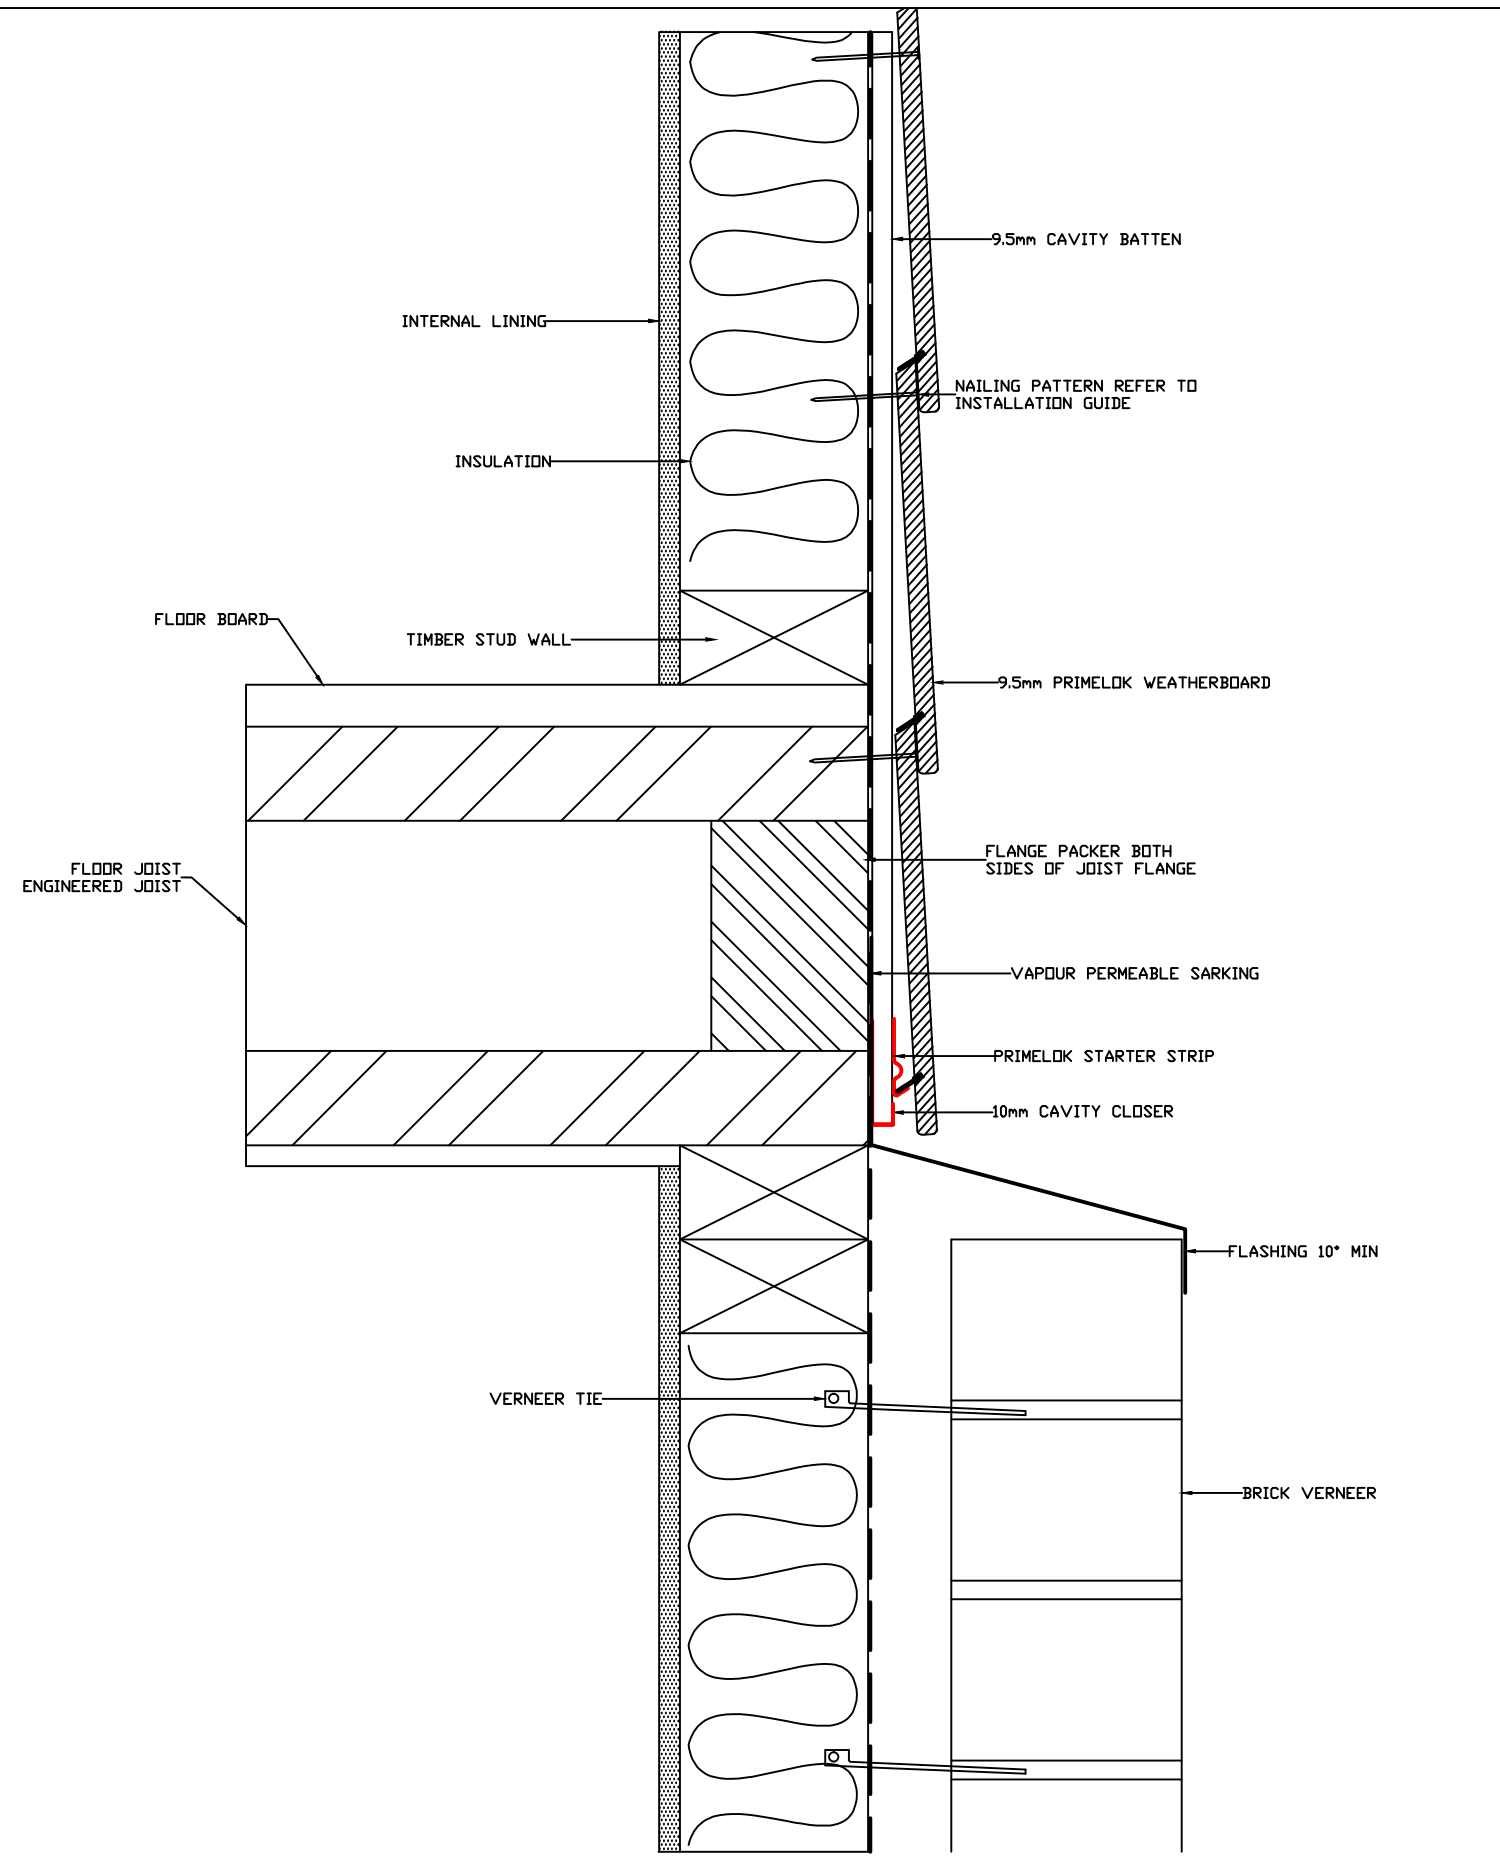

SET BACK OVER BRICK VENEER DETAIL



DRAWING NAME:
9.5mm CAVITY INSTALLATION - PRIMELOK

SCALE:
NTS


DRAWN BY:
A.MOATE

CHECKED BY:
C.O'NEILL


DATE:
26.10.17

DRAWING SET No.:
CD-PL-C

SHT SIZE
A3

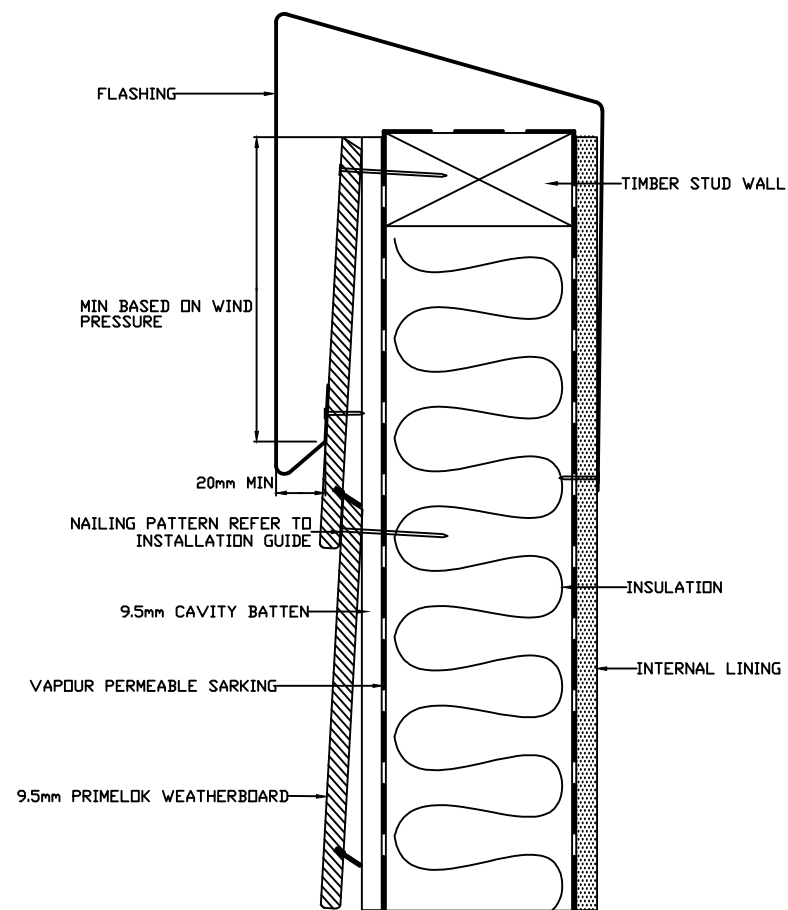

PARAPET DETAIL

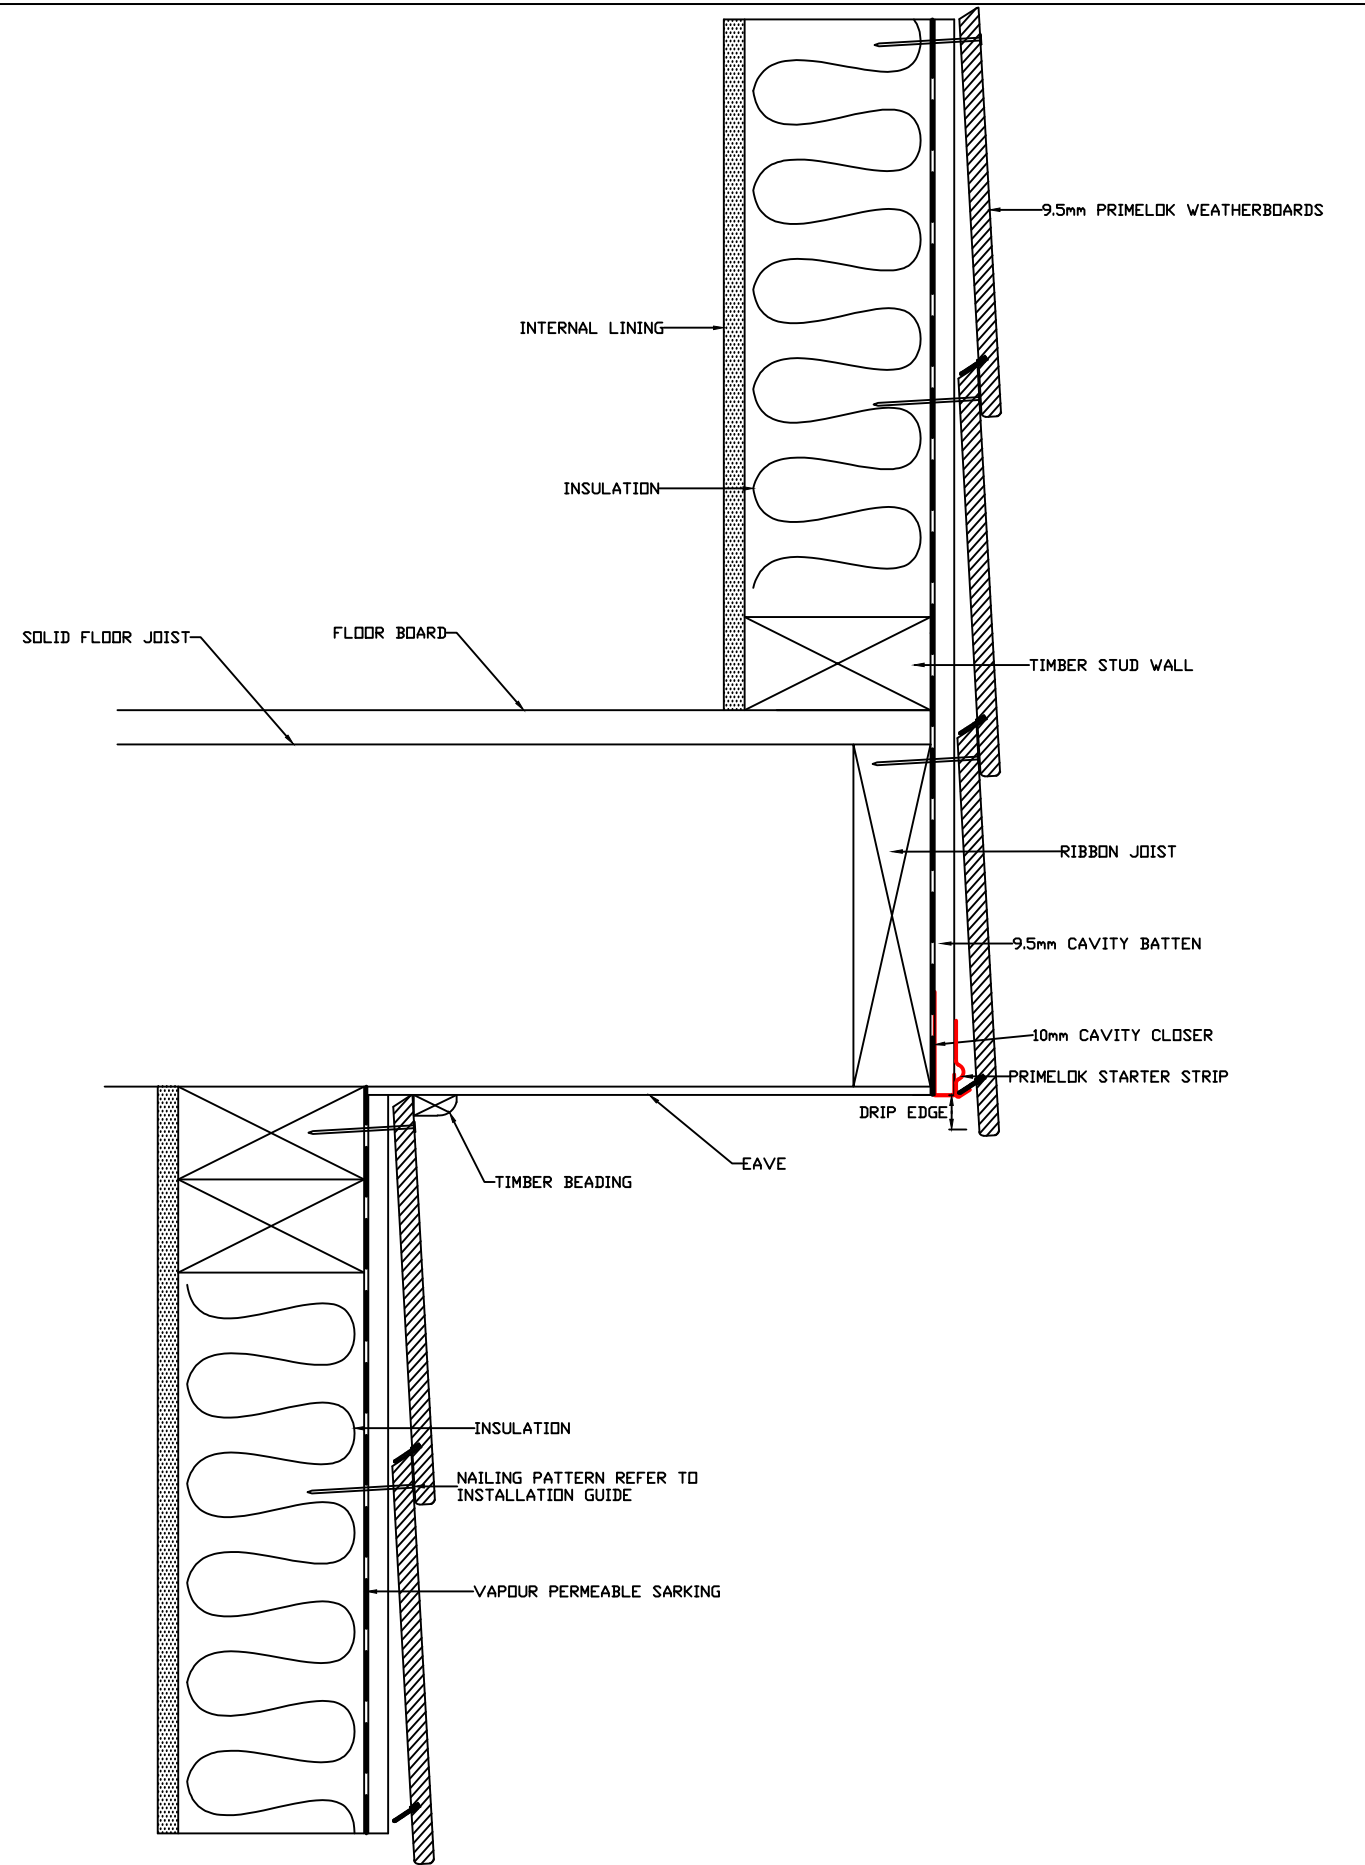

CANTILEVER ROOF DETAIL



DRAWING NAME:
9.5mm CAVITY INSTALLATION - PRIMELOK

SCALE:
NTS


DRAWN BY:
A.MOATE

CHECKED BY:
C.O'NEILL

DATE:
26.10.17

DRAWING SET No.:
CD-PL-C


SHT SIZE
A3


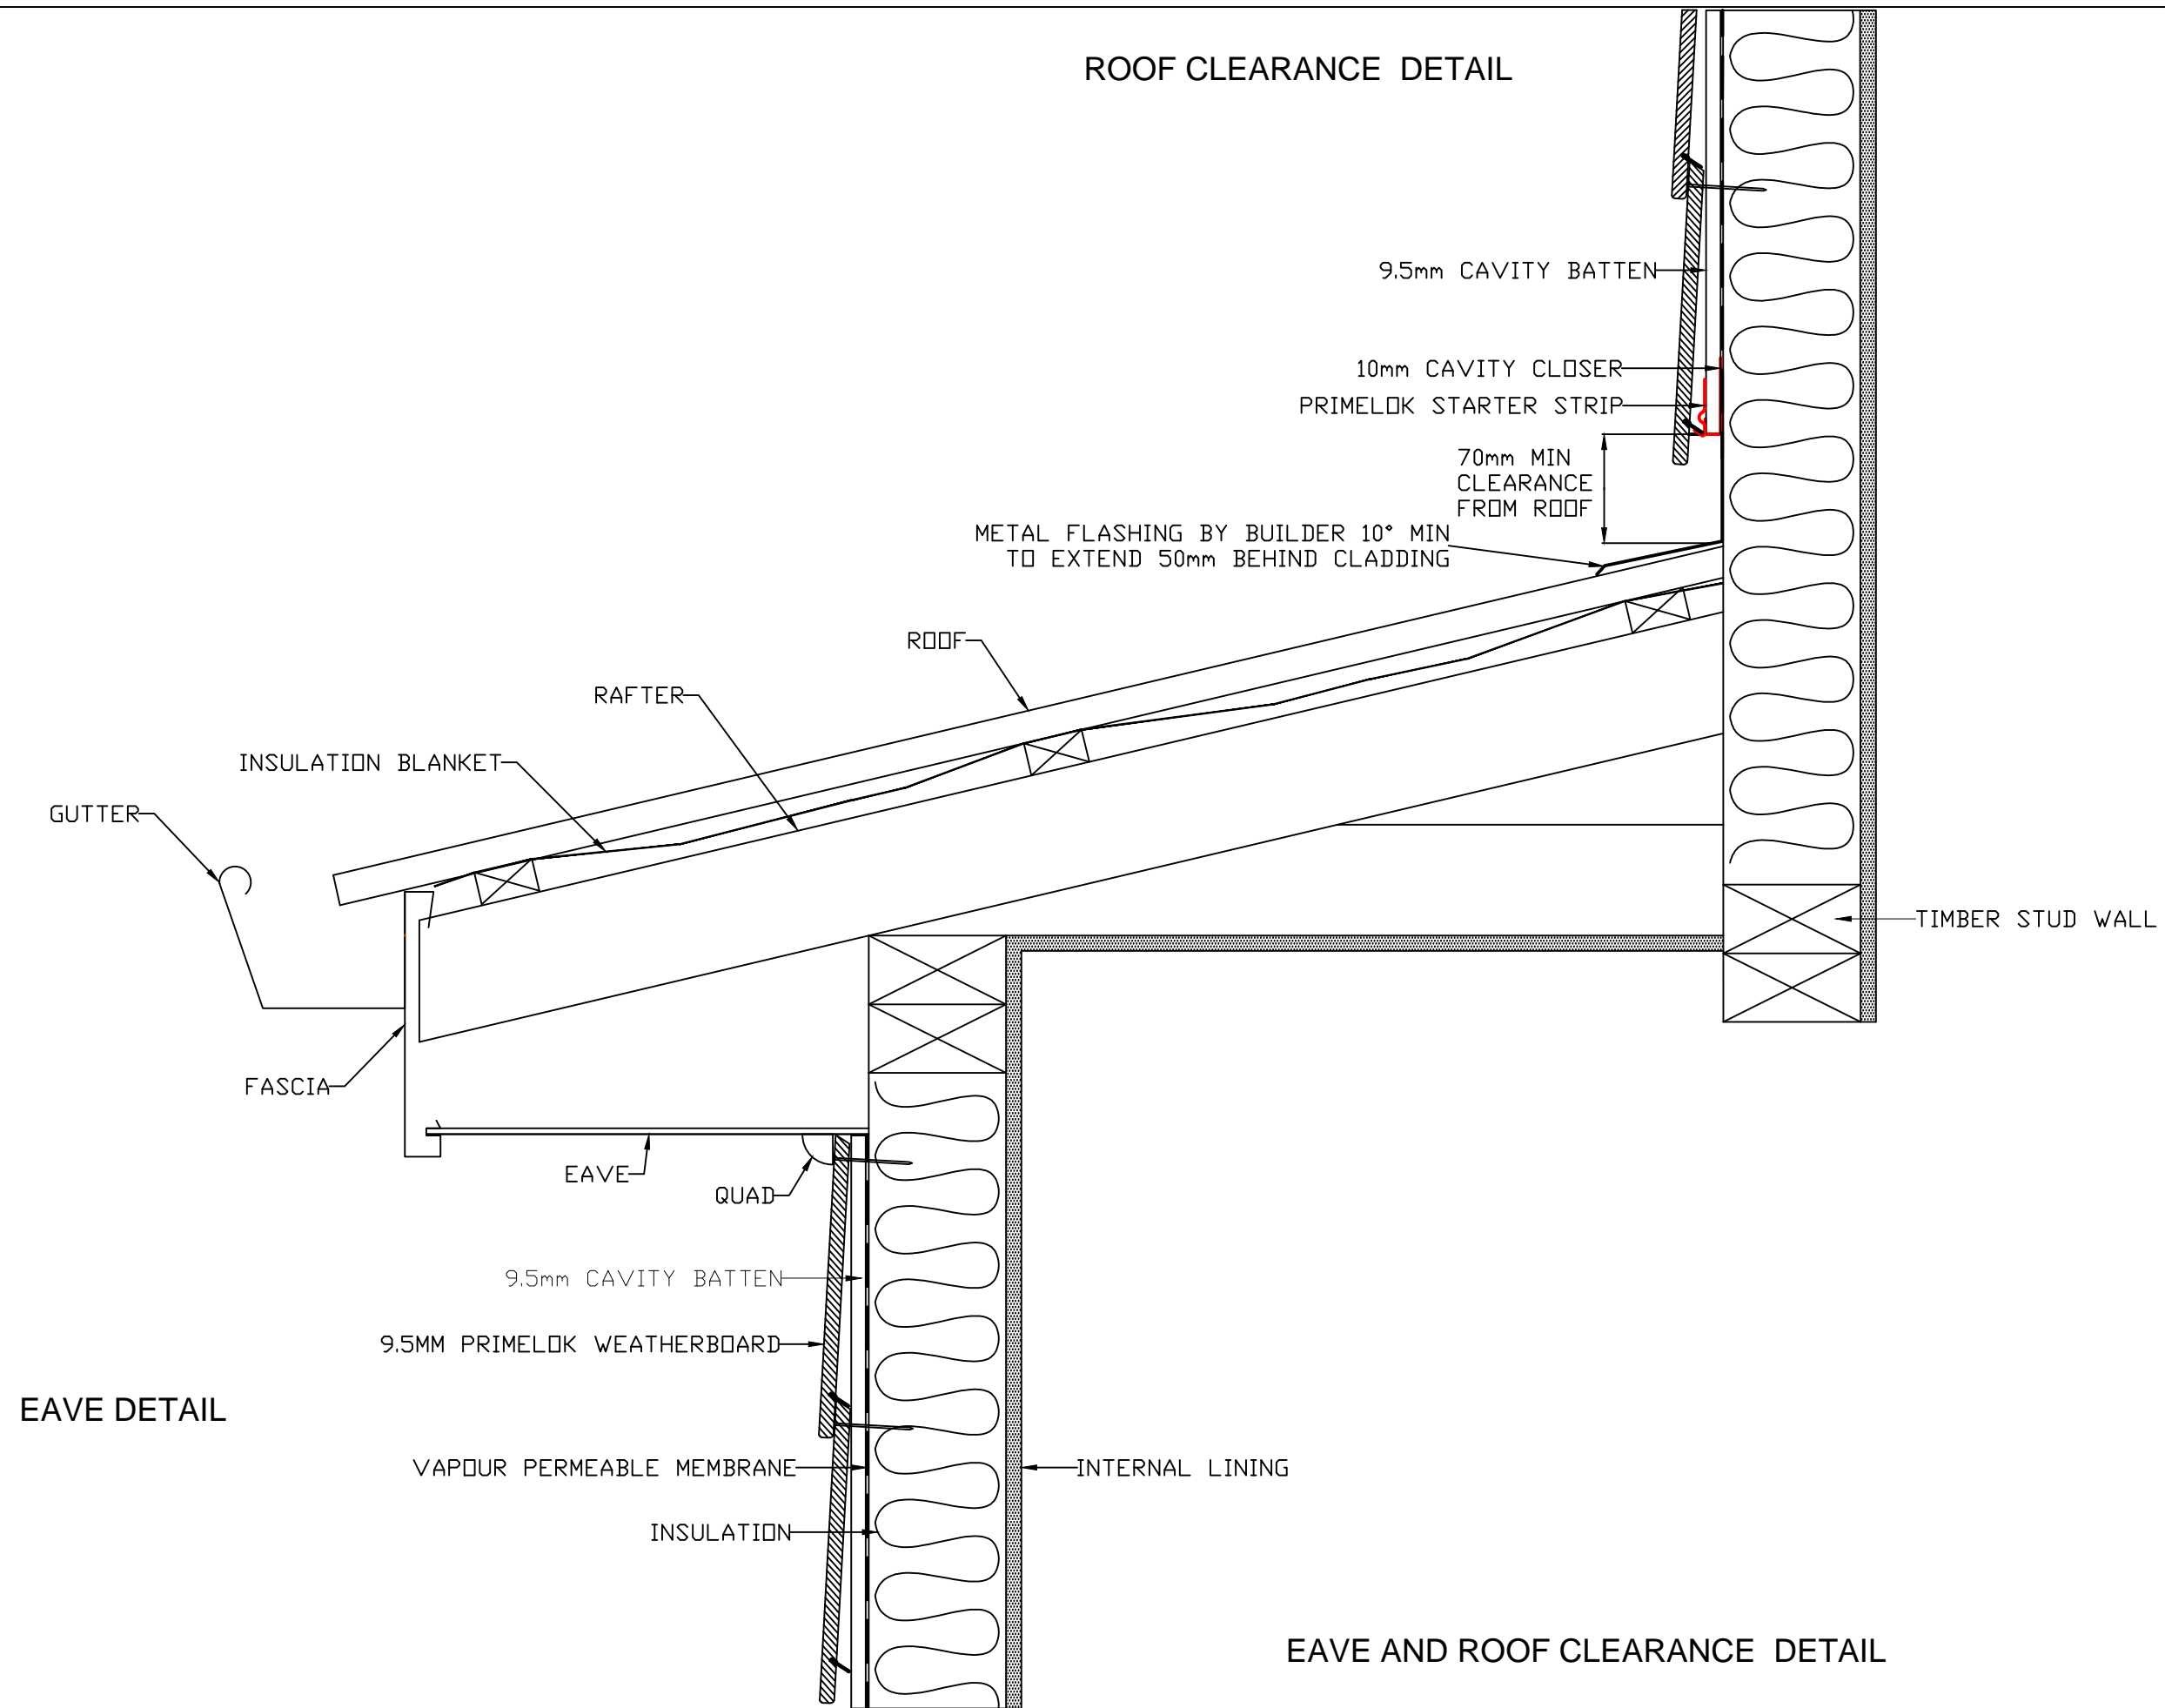


ROOF CLEARANCE DETAIL

EAVE DETAIL

EAVE AND ROOF CLEARANCE DETAIL

	DRAWING NAME:	SCALE:	DRAWN BY:	CHECKED BY:	DATE:	DRAWING SET No.:	SHT SIZE
	9.5mm CAVITY INSTALLATION - PRIMELOK	NTS	A.MOATE	C.O'NEILL	26.10.17	CD-PL-C	A3

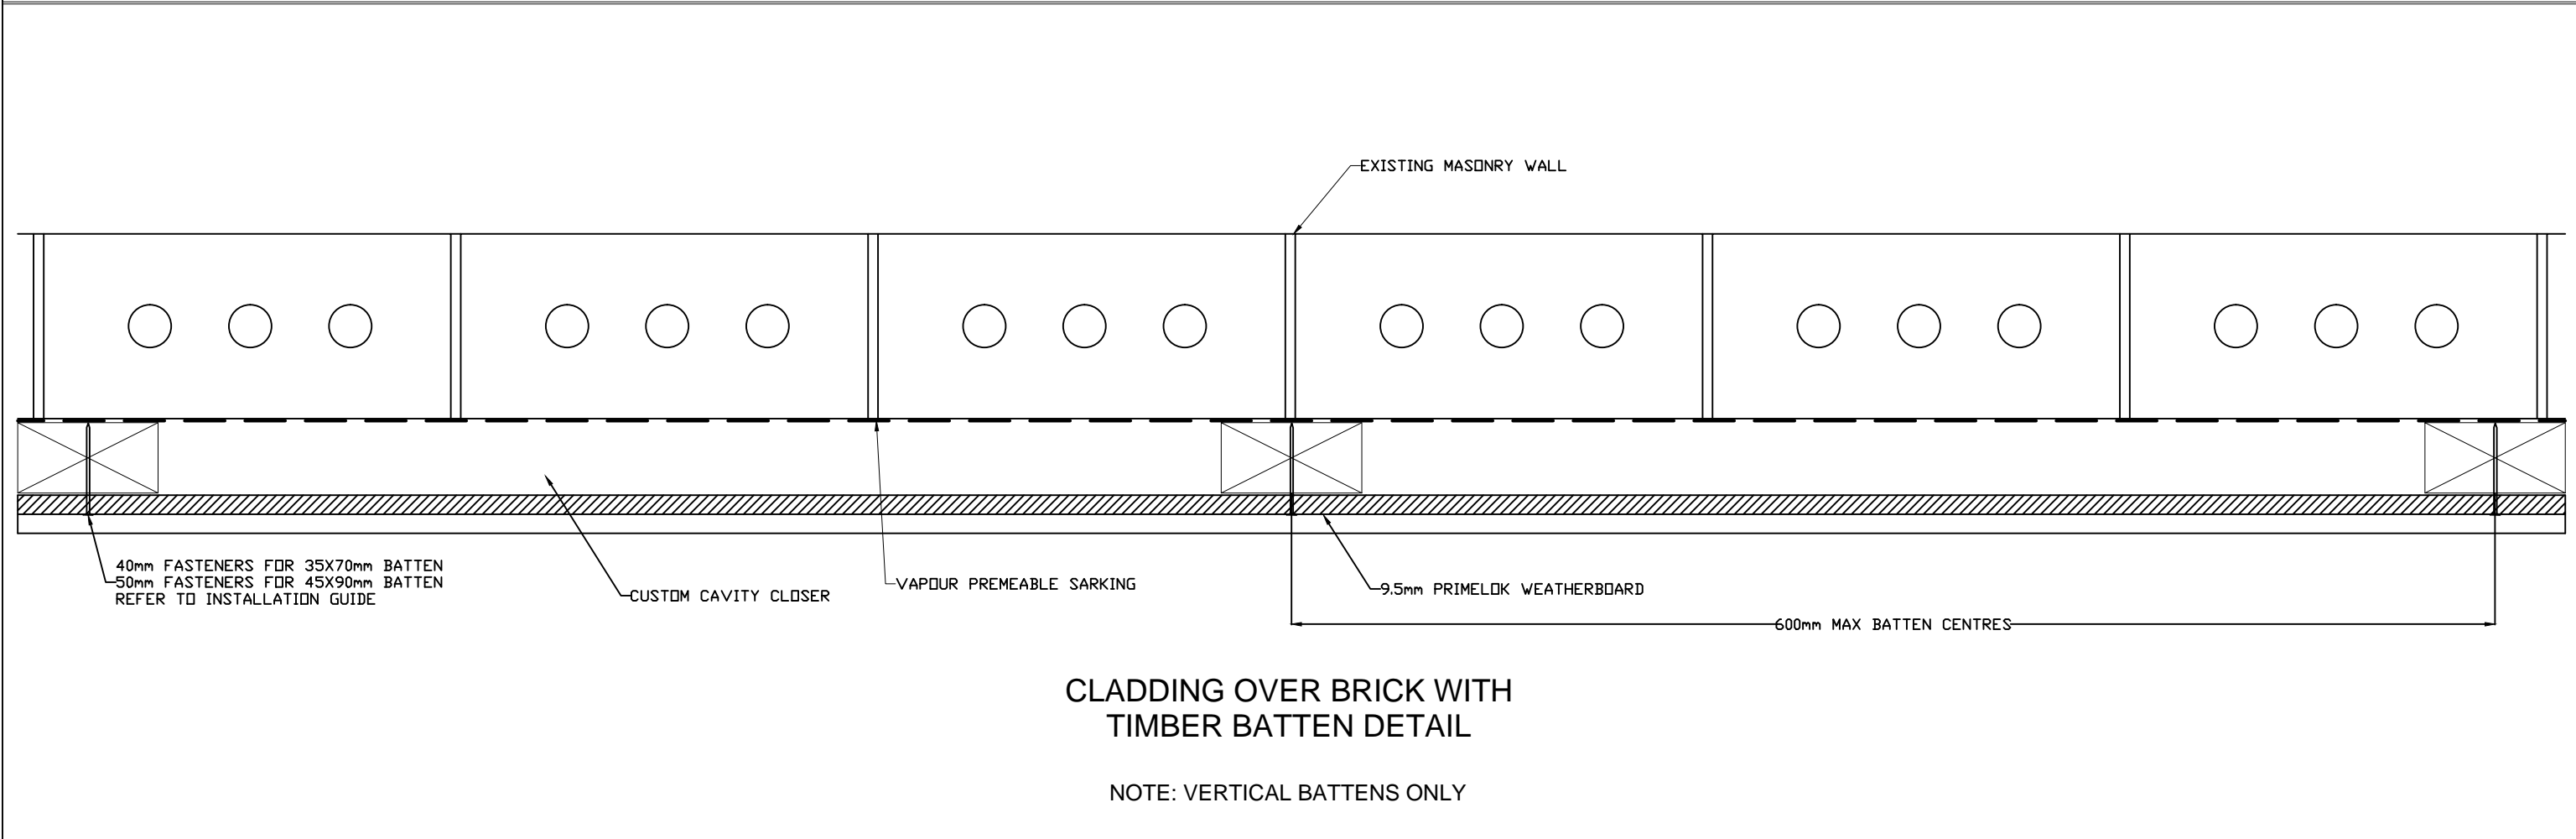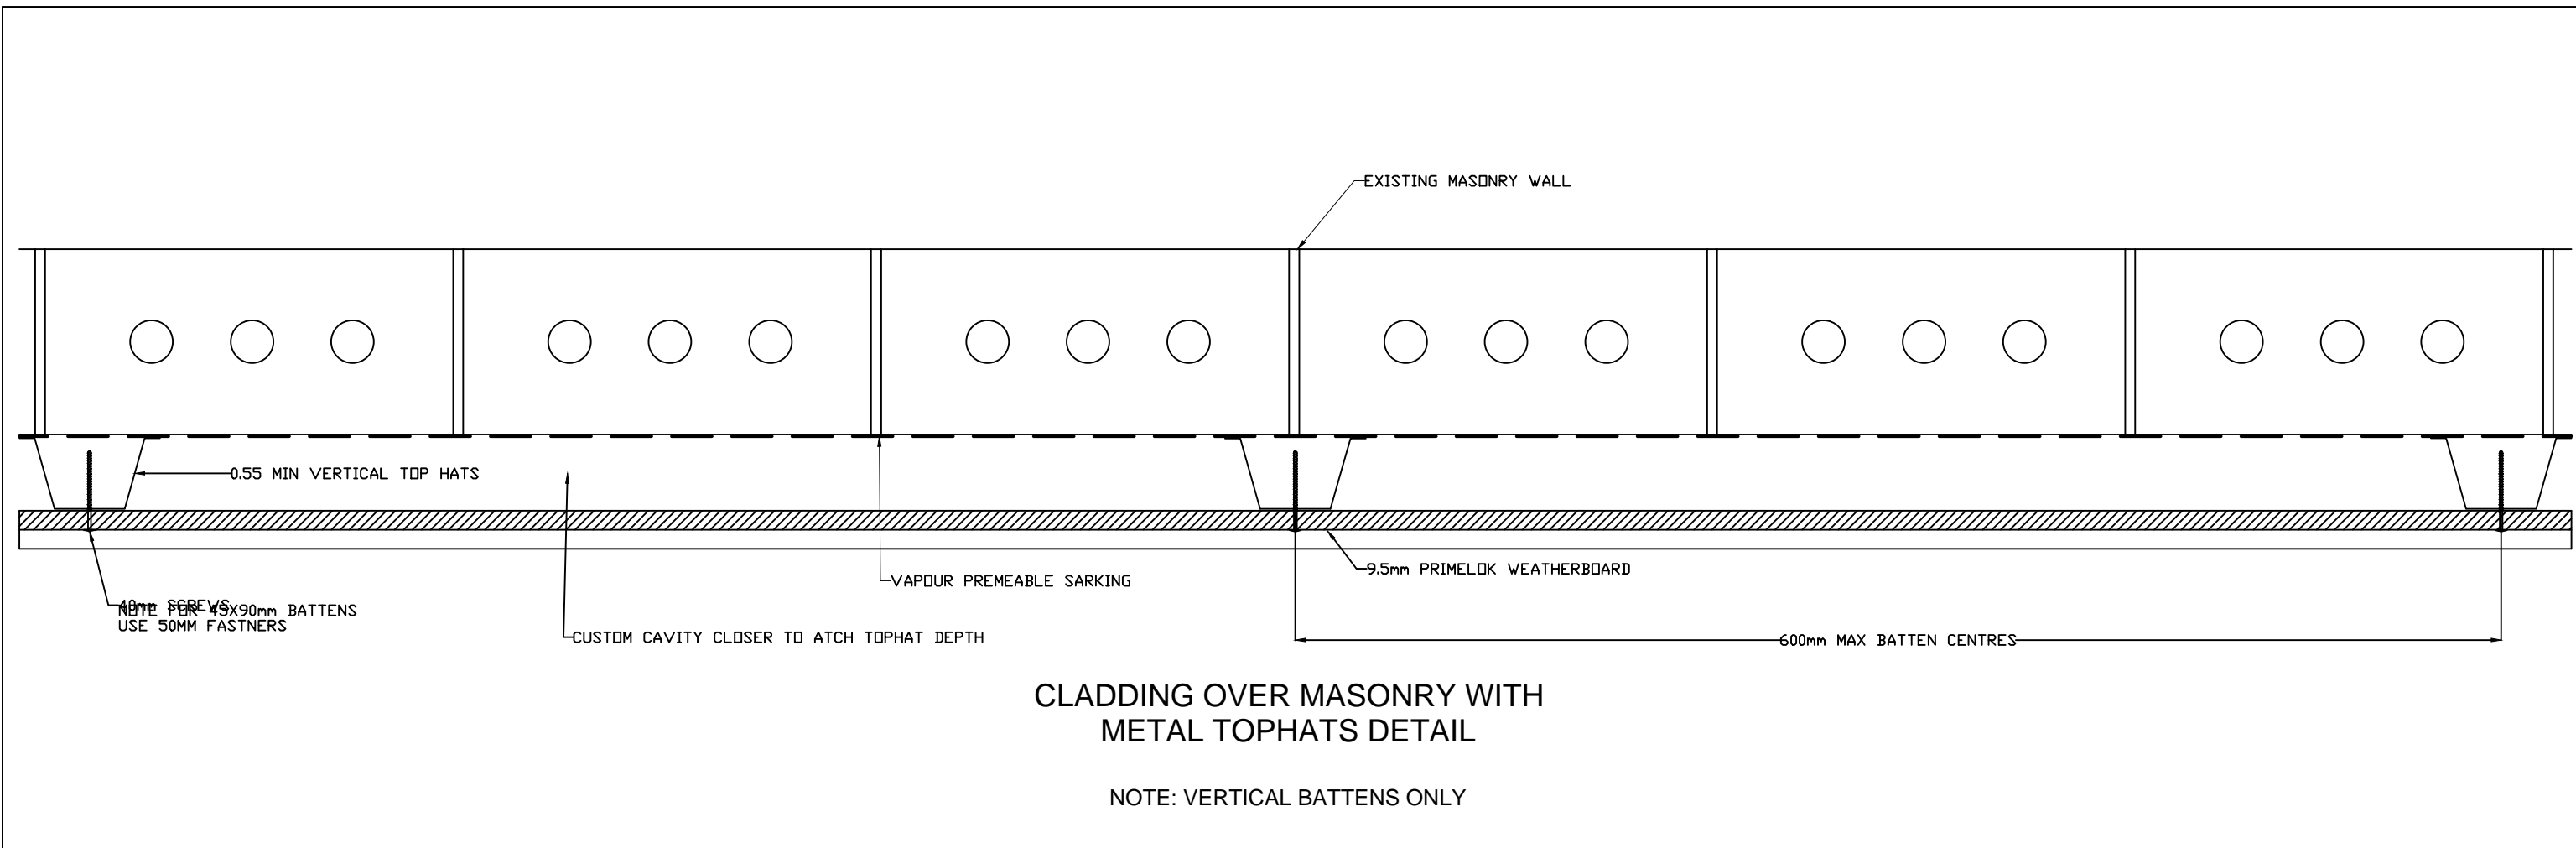

	DRAWING NAME:	SCALE:	DRAWN BY:	CHECKED BY:	DATE:	DRAWING SET No.:	SHT SIZE
	9.5mm CAVITY INSTALLATION - PRIMELOK	NTS	A.MOATE	C.O'NEILL	26.10.17	CD-PL-C	A3