


WeatherTex Products

Primelok Classic 200  
 Rusticated  
 Braidwood  
 Federation  
 Shadowood

# EXTERNAL TIMBER CORNER WITH 45 DEGREE WALL DETAIL

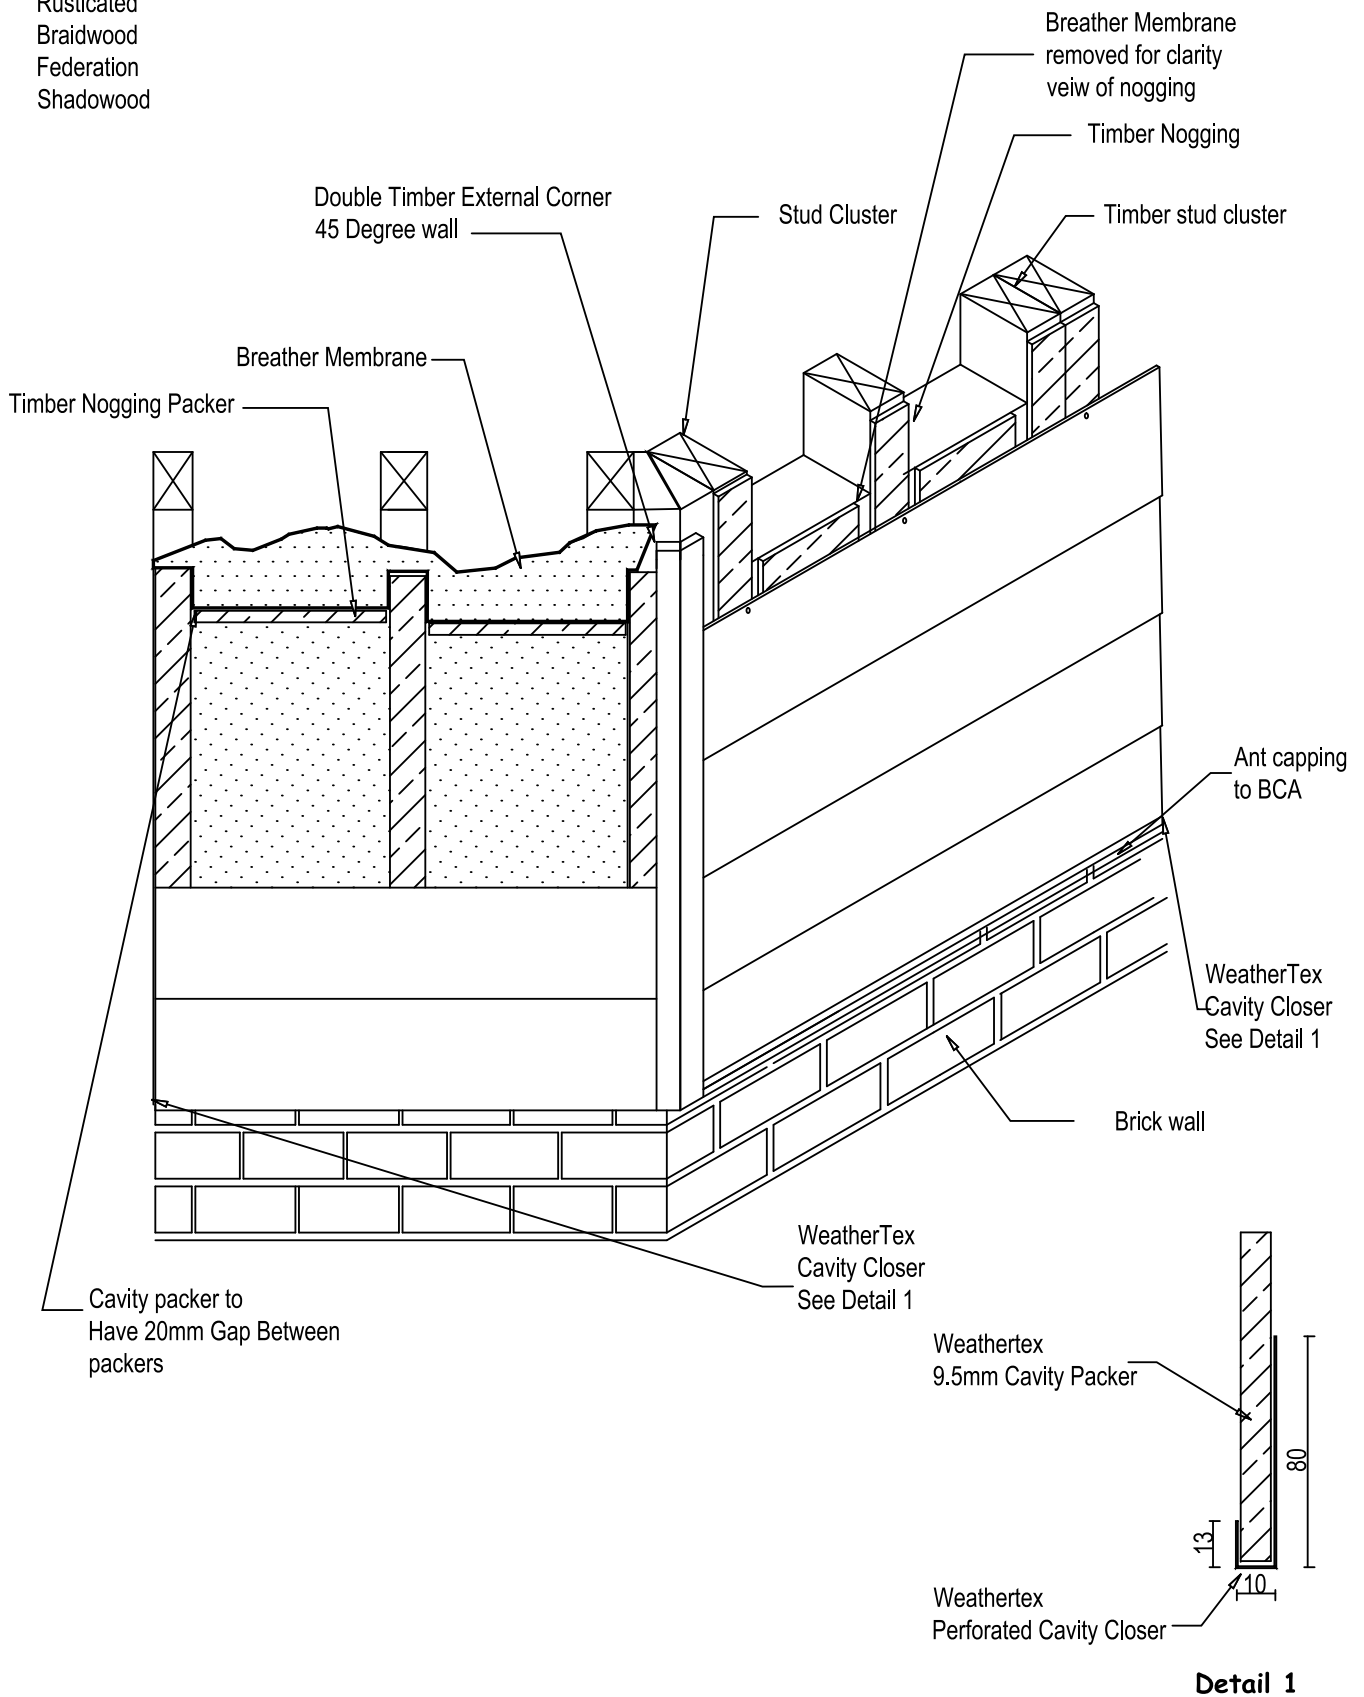

**WEATHERTEX**

Project Description

**WBCF-6D**

Drawing Name

**EXTERNAL TIMBER CORNER WITH  
 45 DEGREE WALL DETAIL**

**WeatherBoards  
 Cavity Fix Construction**

Drawn By  
 Craig Harvey

Checked By  
 Dave Simpson

Date  
**06-05-2013**

Scale  
**NTS**

Amn No  
**A**

