


Weathertex Products
 Primelok Classic 200
 Rusticated
 Braidwood
 Federation
 Shadowood

JOIST OVER SINGLE BRICK WALL WITH ENGAGED PIERS SECTION

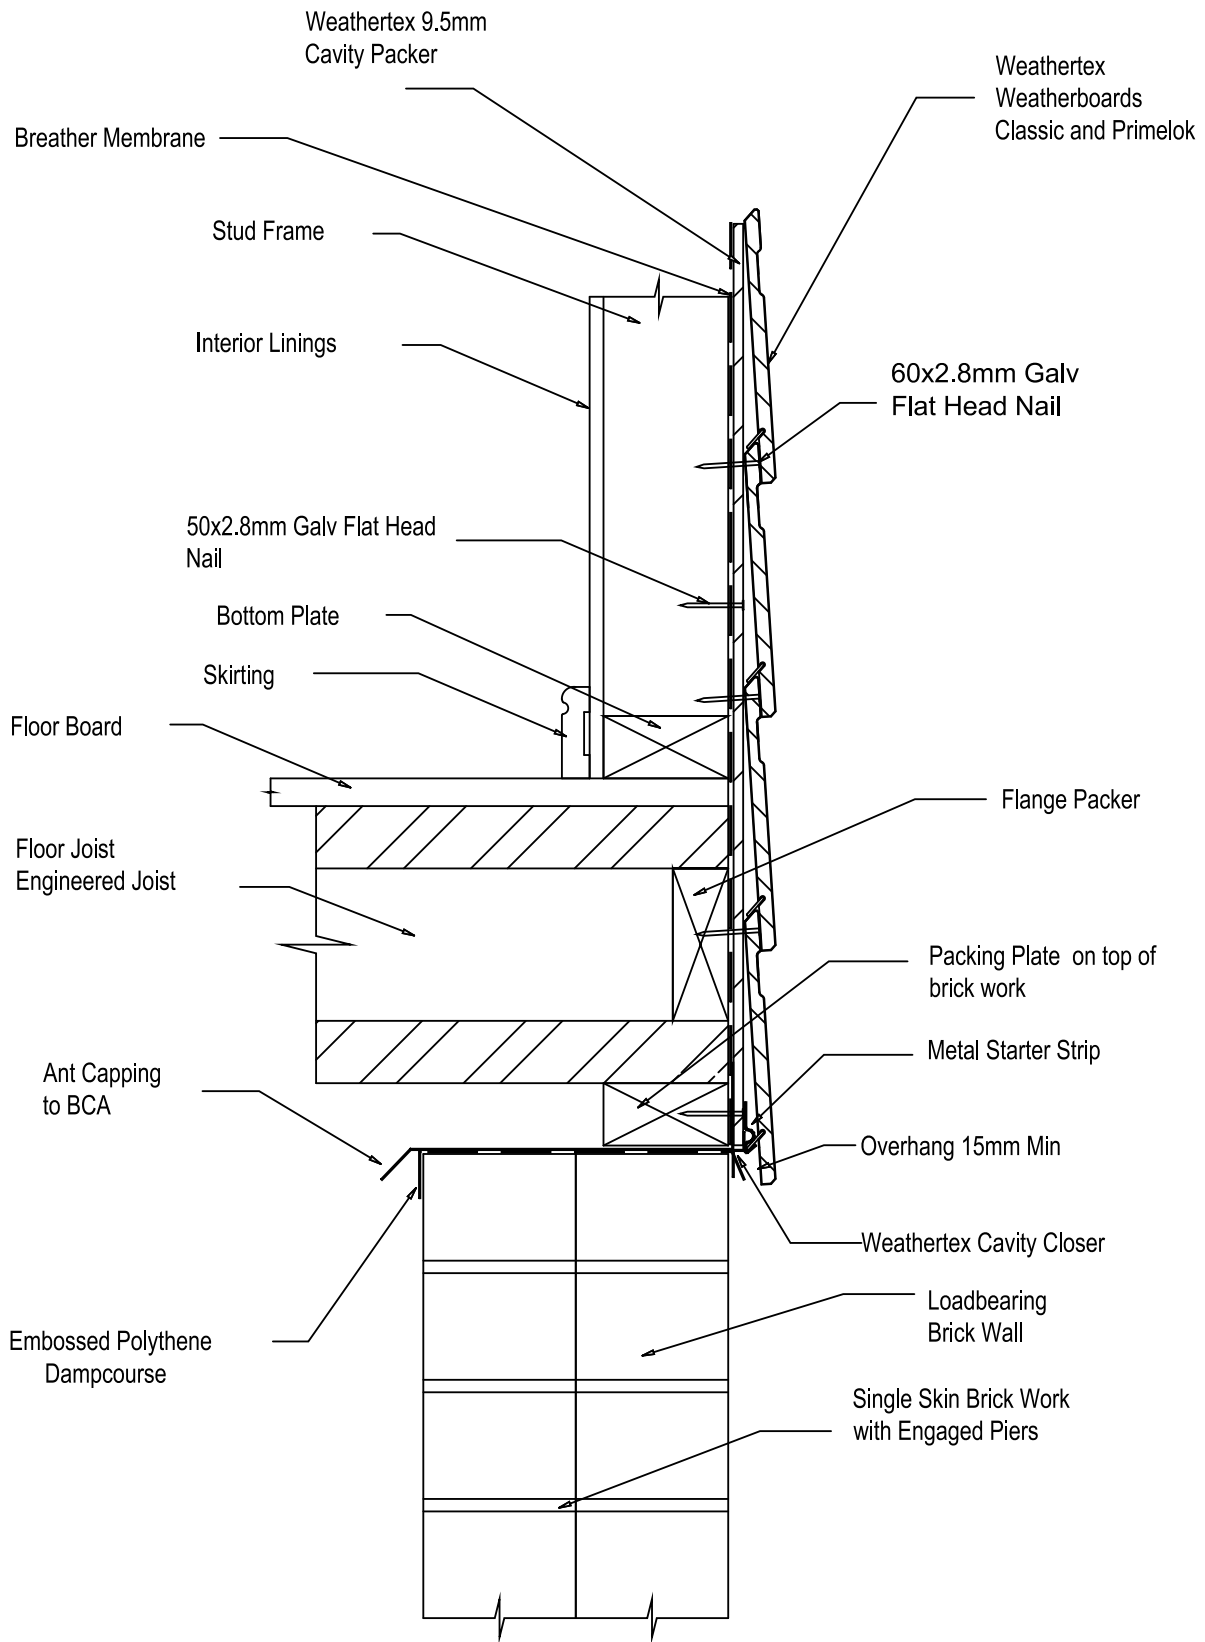

WEATHERTEX

Project Description
WBCF-13

Drawing Name
JOIST OVER BRICK WORK

WeatherBoards
Cavity Fix Construction

Drawn By
 Craig Harvey

Checked By
 Dave Simpson

Date
06-05-2013

Scale
NTS

Amm No
A