


WeatherTex Products

Primelok Classic 200
Rusticated
Braidwood
Federation
Shadowood

WINDOW HEAD SECTION

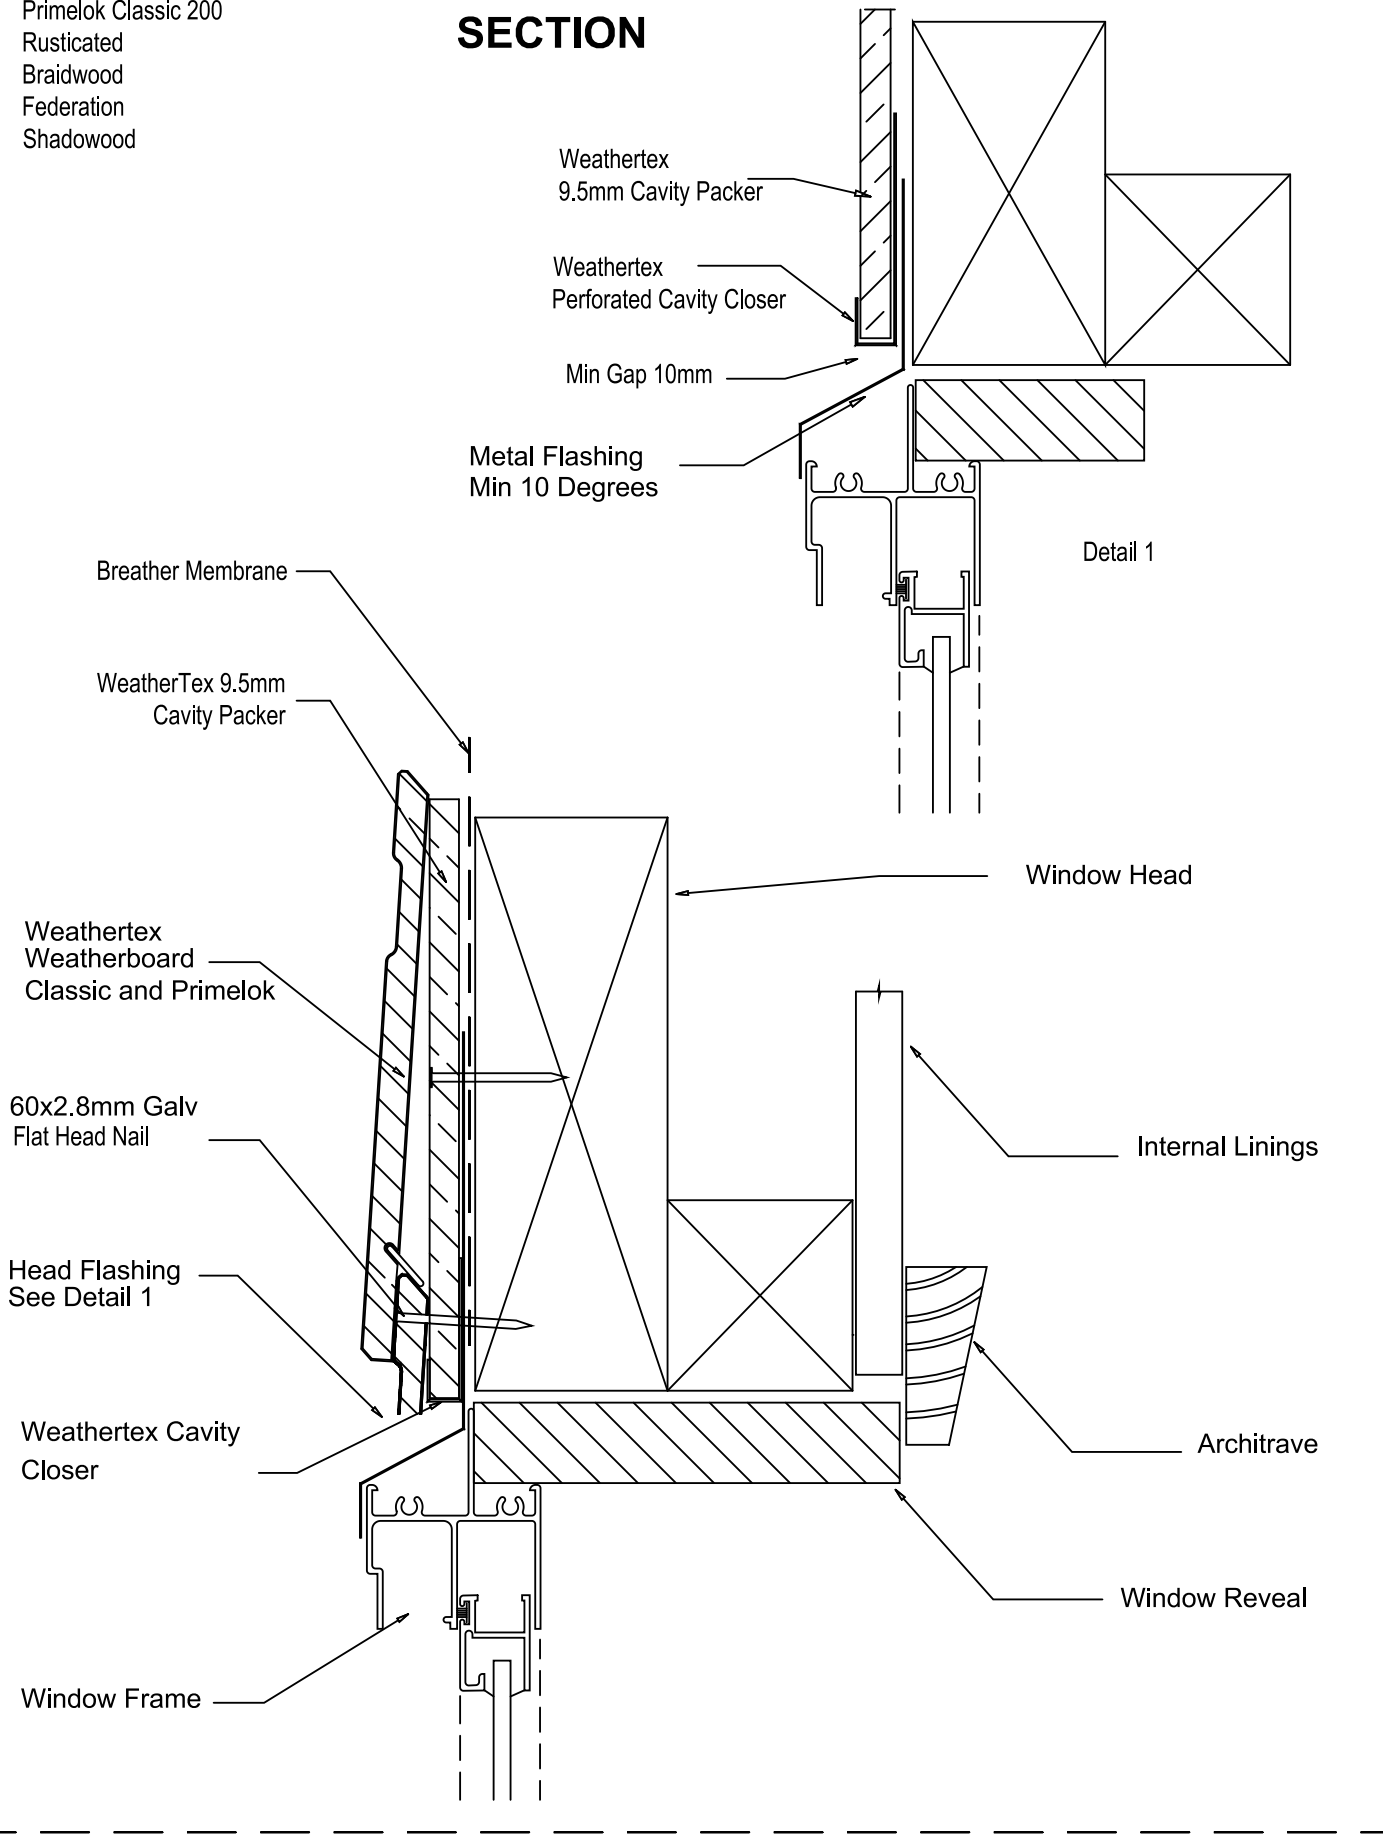

WEATHERTEX

Project Description
WBCF-9

Drawing Name
WINDOW HEAD SECTION

**WeatherBoards
Cavity Fix Construction**

Drawn By
Craig Harvey

Checked By
Dave Simpson

Date
06-05-2013

Scale
NTS

Amm No
A