


WeatherTex Products

Architectural Panels  
Weathergroove  
Exteriorboard  
Rubix

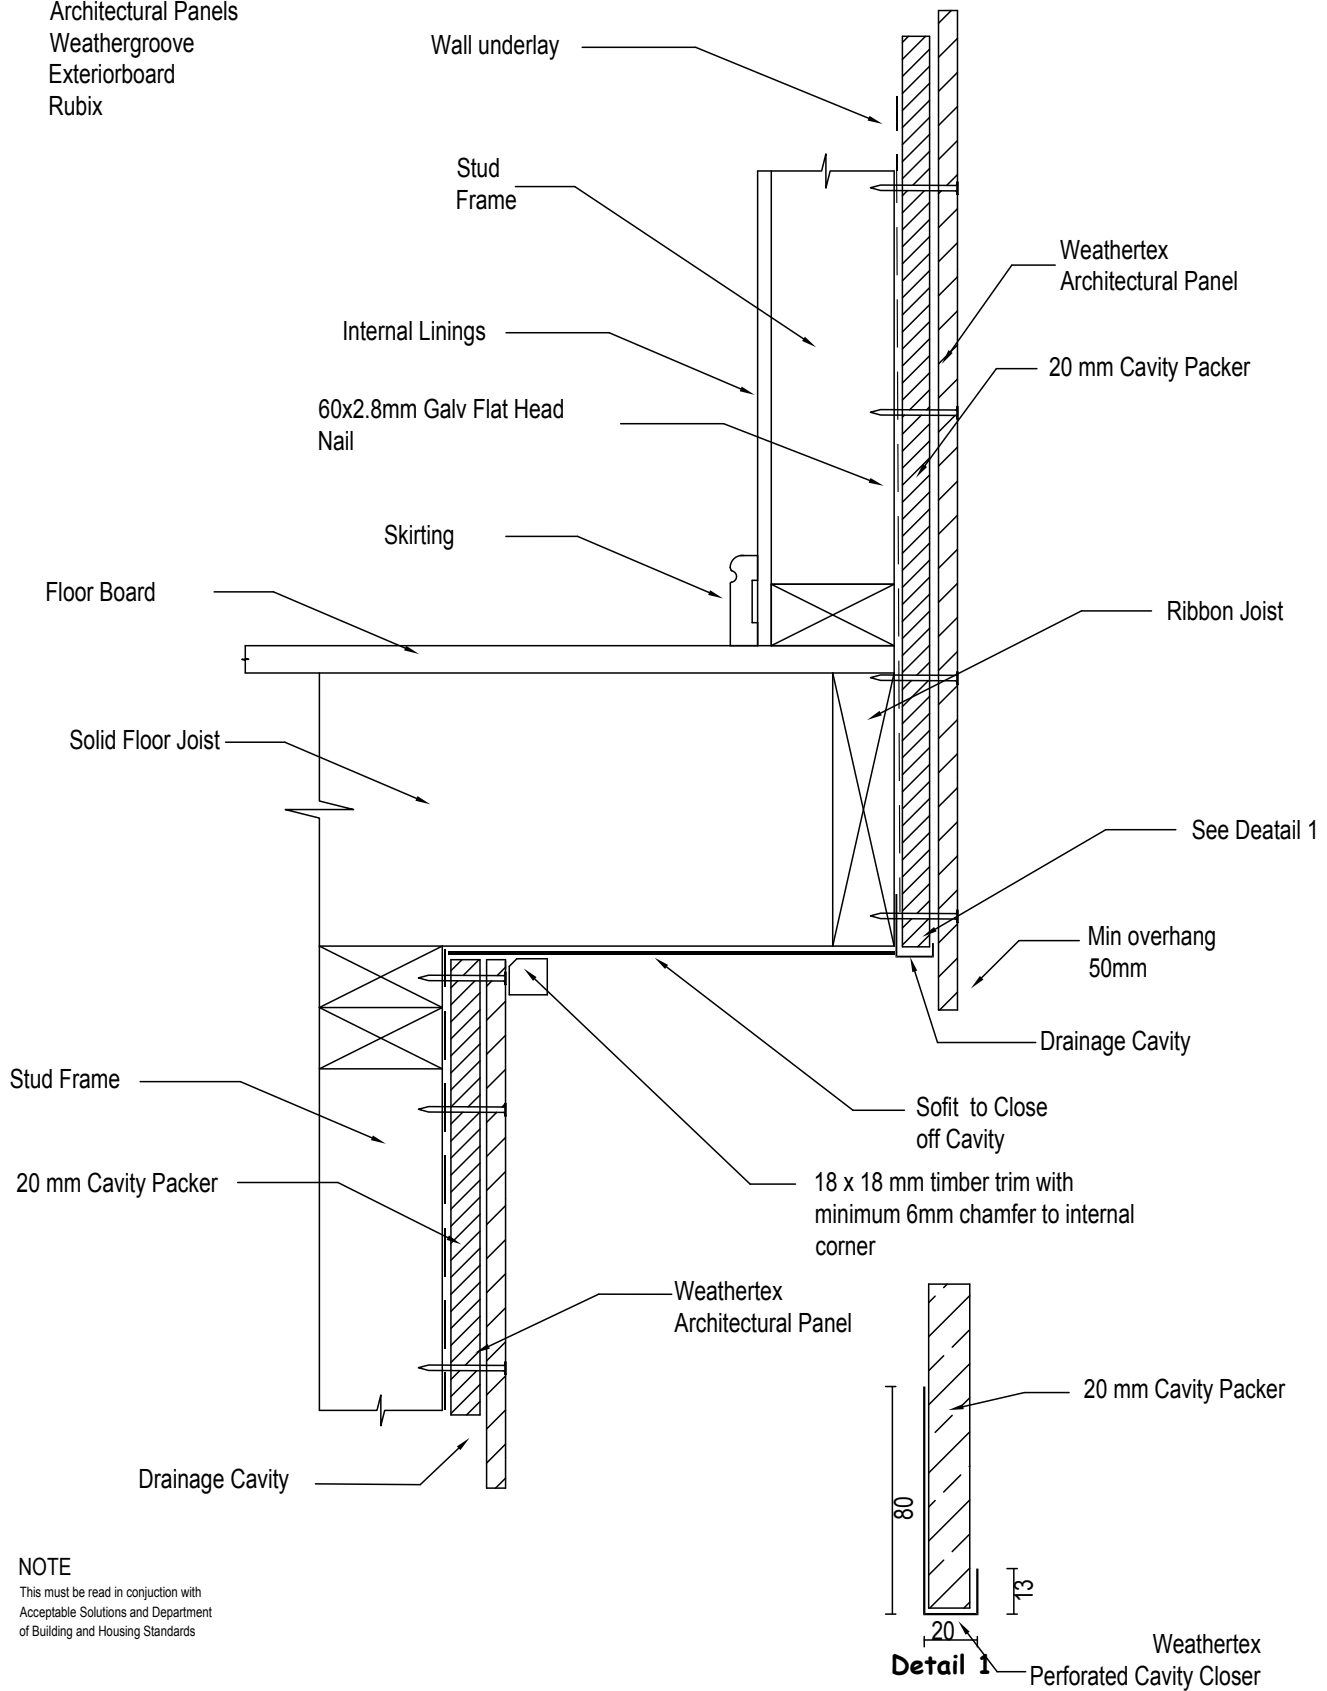

**NOTE**

This must be read in conjunction with  
Acceptable Solutions and Department  
of Building and Housing Standards

<b>WEATHERTEX</b>	Project Description		Drawing Name		
	APCF-NZ-11		CANTILEVER JOIST		
<b>Architectural Panels Cavity Fix Construction</b>	Drawn By	Checked By	Date	Scale	Amm No
	Craig Harvey	Conal O'Neil	25-10-2014	NTS	A