


Weathertex Products  
 Selflok Weatherboards  
 Millwood  
 Ecogroove  
 Old Conolial  
 Texwood  
 Vgroove

## EXTERNAL DOUBLE TIMBER CORNER FOR 45DEGREE WALL

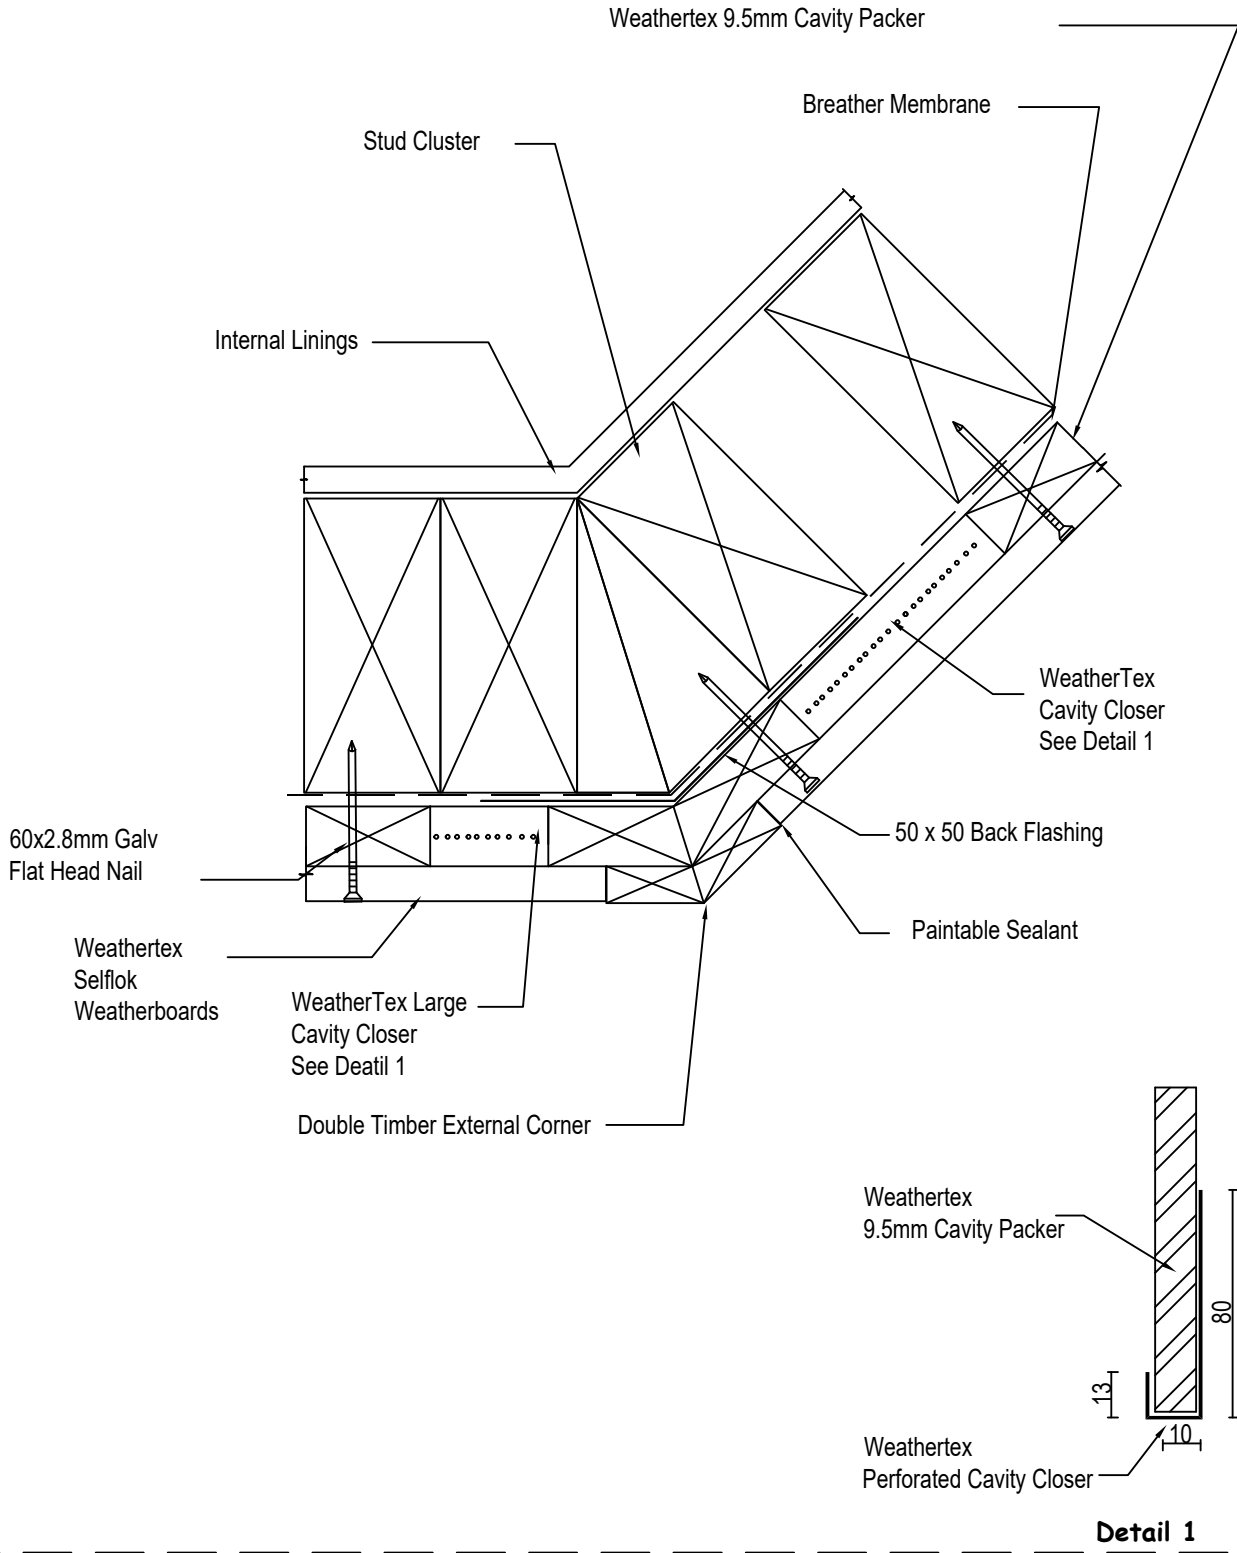

<b>WEATHERTEX</b>  <b>WeatherBoards</b> <b>Cavity Fix Construction</b>	Project Description <b>SWBCF-NZ-6A</b>		Drawing Name <b>EXTERNAL DOUBLE TIMBER CORNER FOR 45DEGREE WALL</b>		
	Drawn By Craig Harvey	Checked By	Date <b>02-03-2014</b>	Scale <b>NTS</b>	Amm No <b>A</b>