
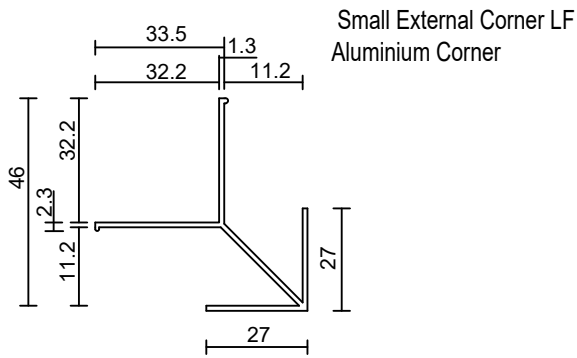


Weathertex Products
 Selflok Weatherboards
 Millwood
 Ecogroove
 Old Conolial
 Texwood
 Vgroove

EXTERNAL CORNER WITH WEATHERBOARD DETAIL

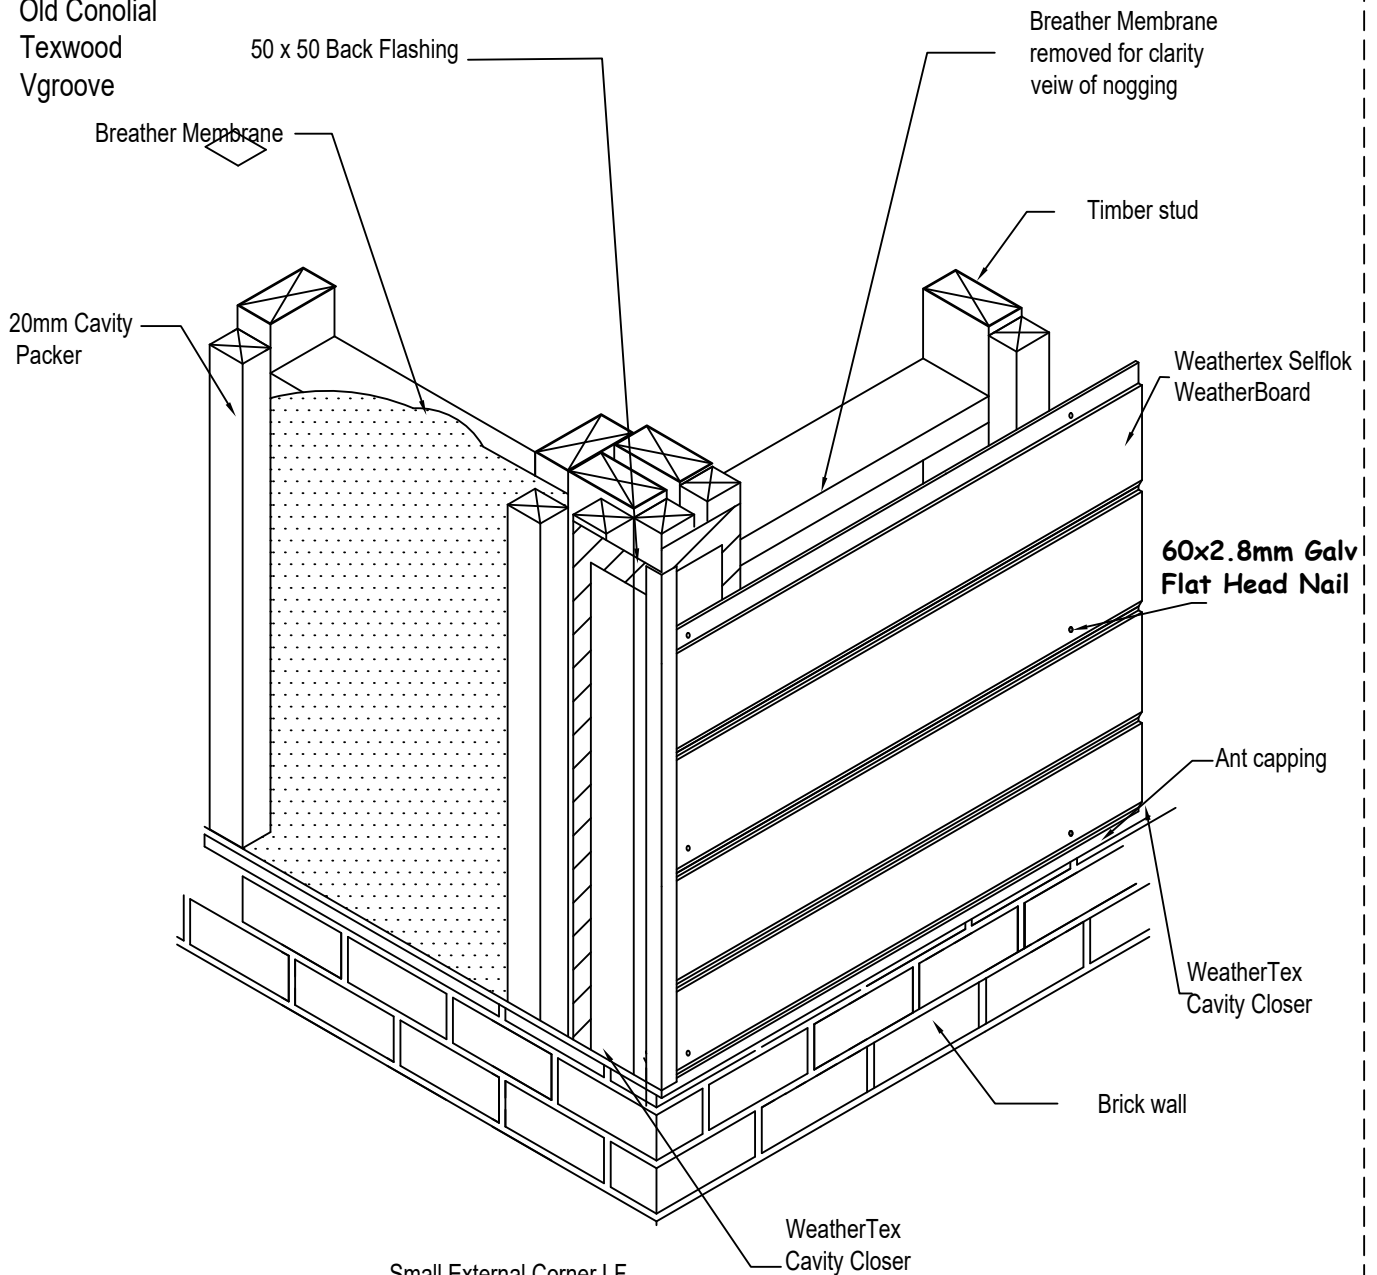

EXTERNAL CORNER WITH WEATHERBOARD DETAIL

Small External LF Aluminium Corner

WEATHERTEX WeatherBoards Cavity Fix Construction	Project Description SWBCF-NZ-18		Drawing Name EXTERNAL CORNER WITH WEATHERBOARD DETAIL		
	Drawn By Craig Harvey	Checked By	Date 02-03-2014	Scale NTS	Amm No A