


Weathertex Products
 Selflok Weatherboards
 Millwood
 Ecogroove
 Old Conolial
 Texwood
 Vgroove

EXTERNAL METAL CORNER FOR 45DEGREE WALL

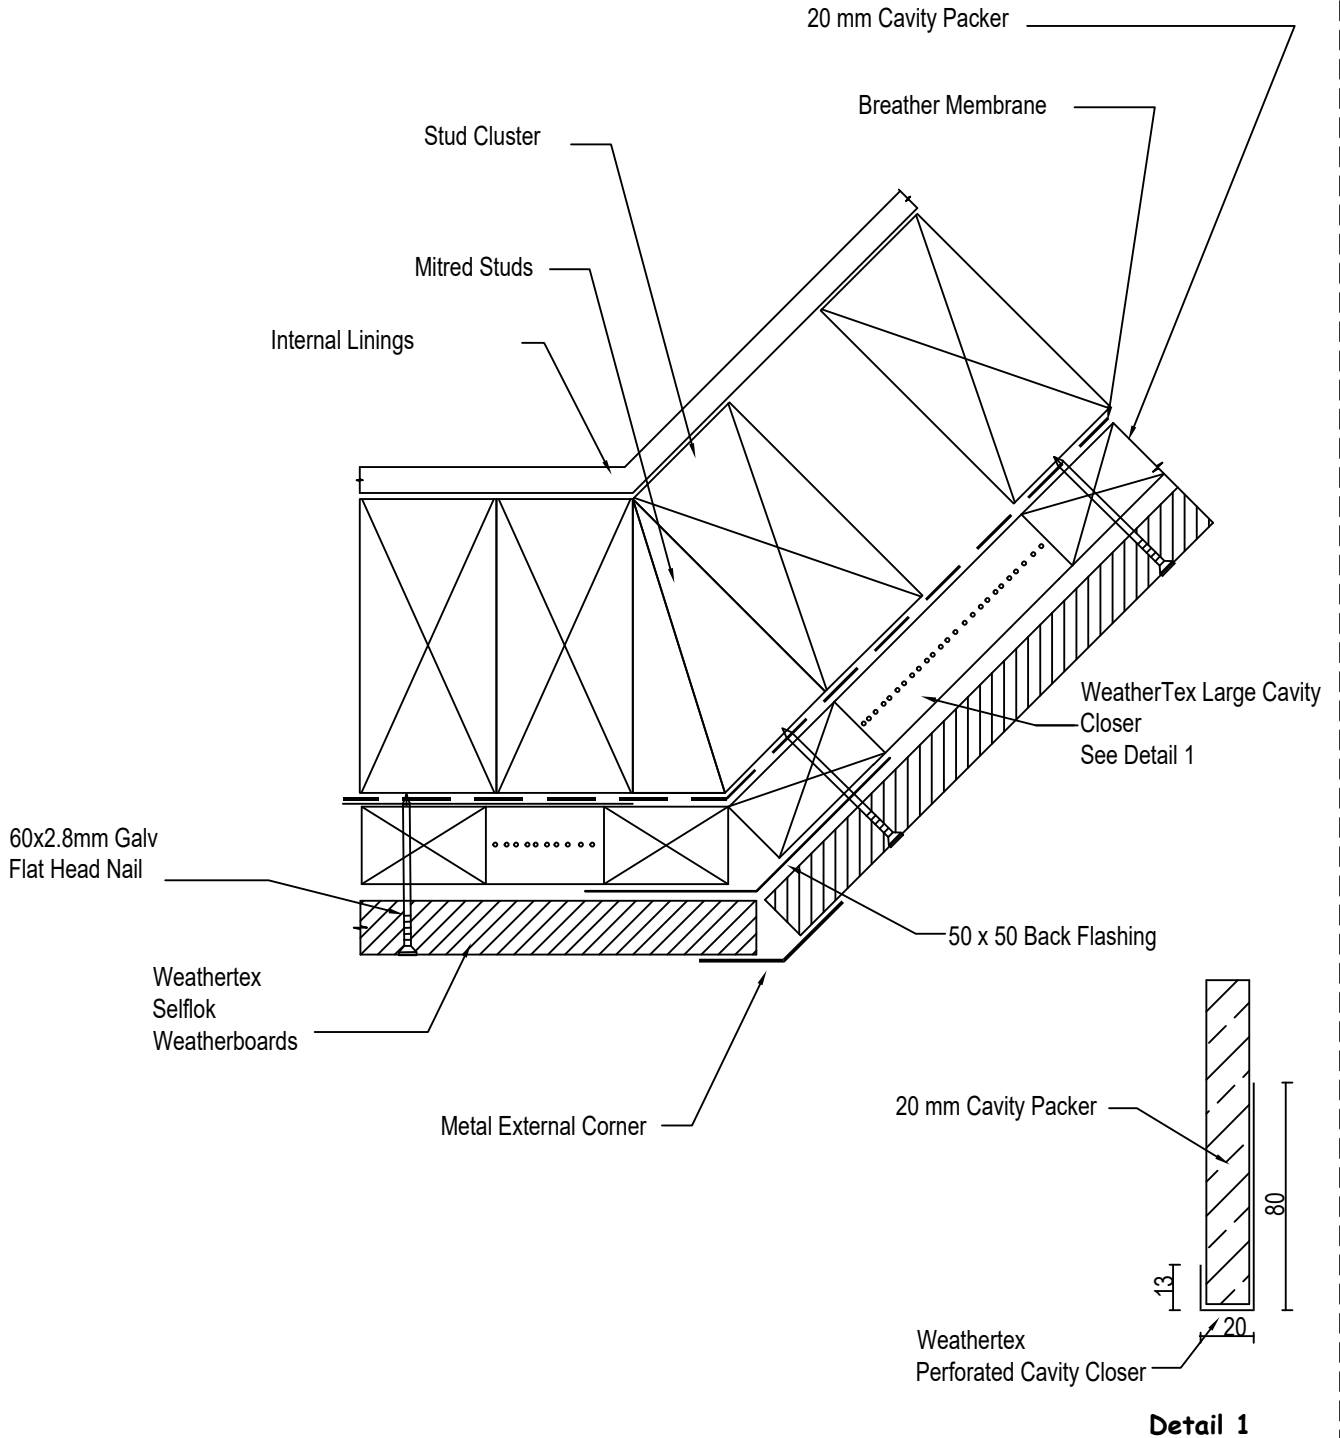

WEATHERTEX

Project Description
SWBCF-NZ-6B

Drawing Name
EXTERNAL METAL CORNER FOR 45DEGREE WALL

WeatherBoards
Cavity Fix Construction

Drawn By
 Craig Harvey

Checked By

Date
02-03-2014

Scale
NTS

Amm No
A