


Weathertex Products
 Selflok Weatherboards
 Millwood
 Ecogroove
 Old Conolial
 Texwood
 Vgroove

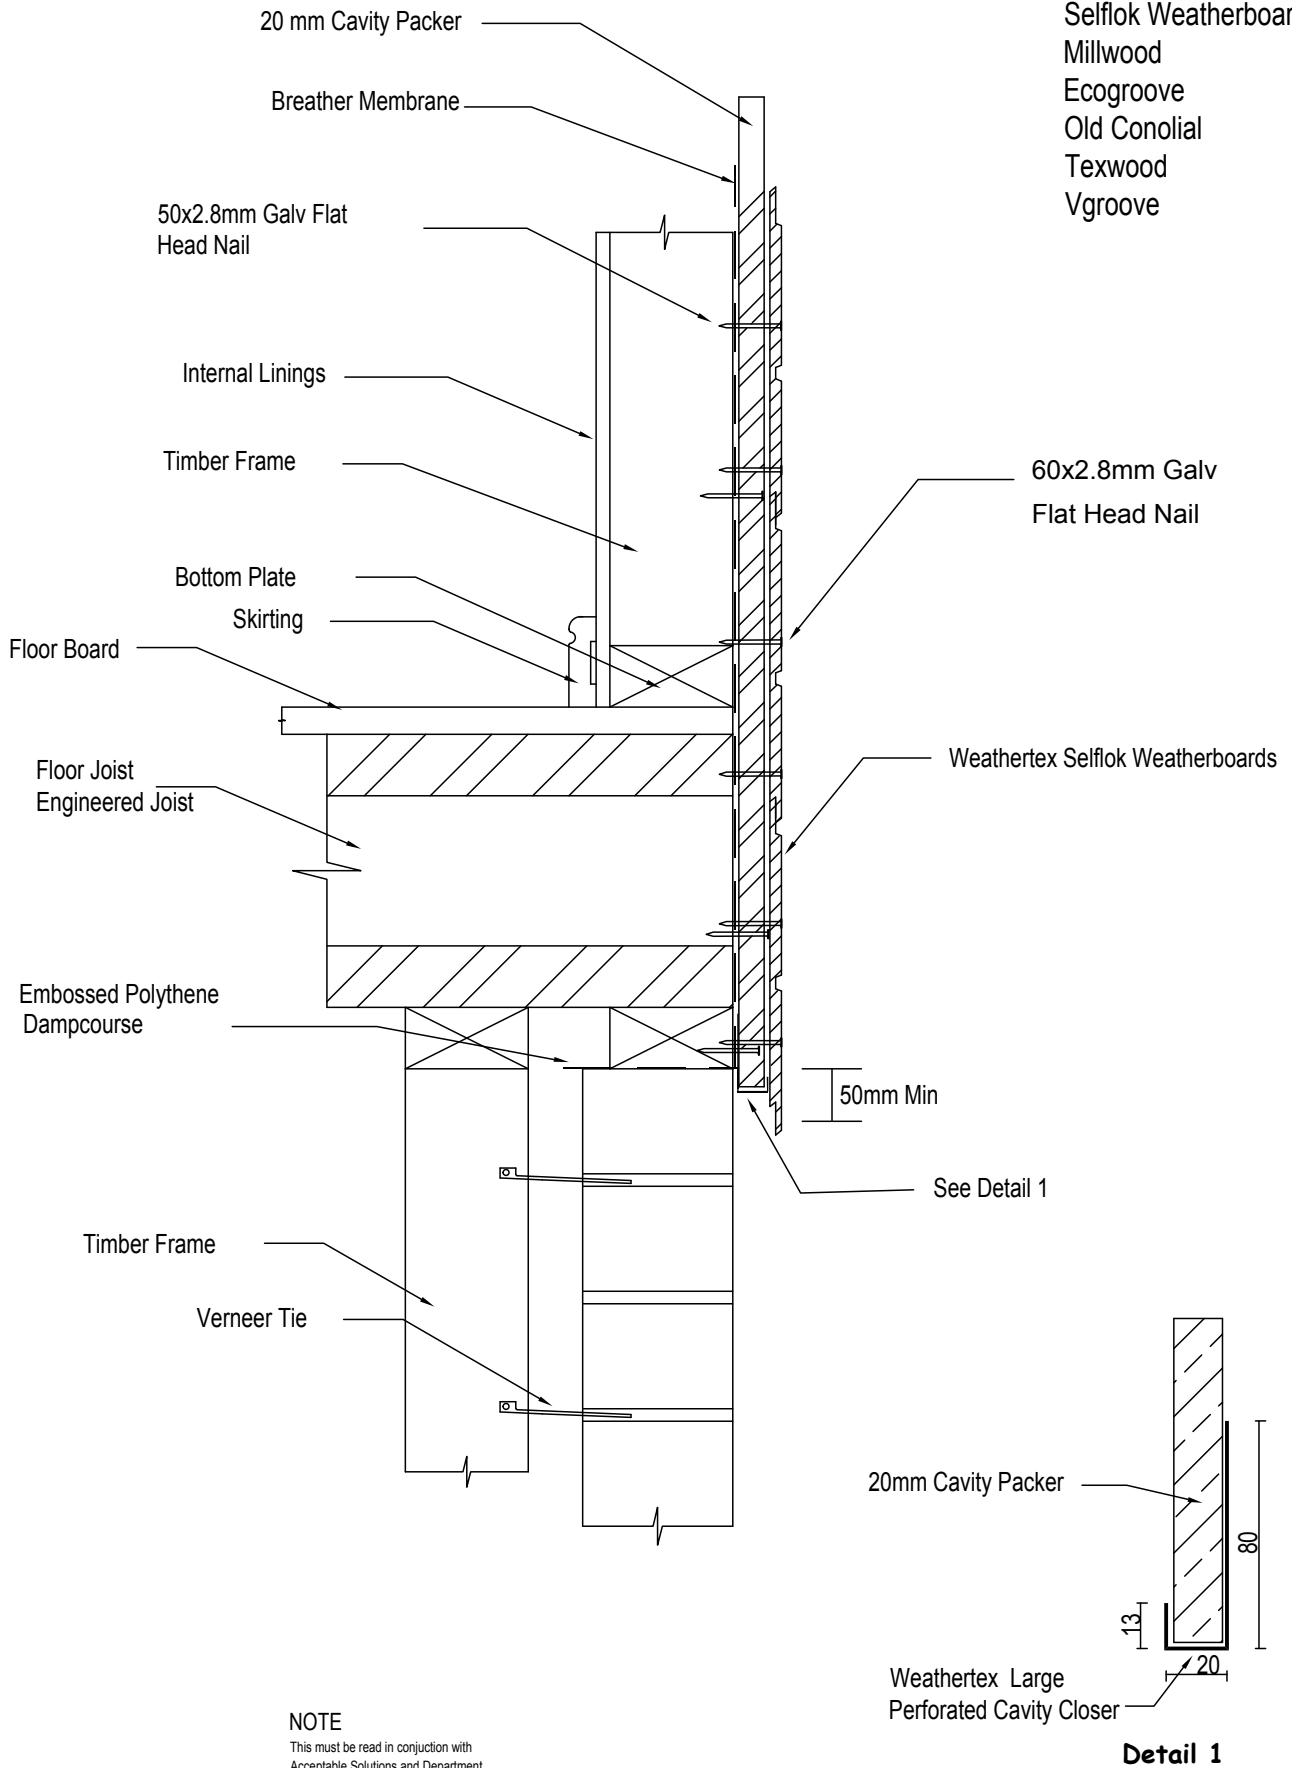

NOTE
 This must be read in conjunction with
 Acceptable Solutions and Department
 of Building and Housing Standards

| | | | | | |
|---|---|----------------------------|-------------------------------------|---------------------|--------------------|
| WEATHERTEX WeatherBoards Cavity Fix Construction | Project Description SWBCF-NZ-12 | | Drawing Name BRICK VENERR | | |
| | Drawn By Craig Harvey | Checked By Conal O'Neil | Date 25-11-2014 | Scale NTS | Amm No A |