


Weathertex Products
 Selflok Weatherboards
 Millwood
 Ecogroove
 Old Conolial
 Texwood
 Vgroove

TIMBER DOOR HEAD JAMB FLASHING DETAIL

Door Jamb Detail
 For all Weathertex
 Weatherboards

Internal Linings

Architrave

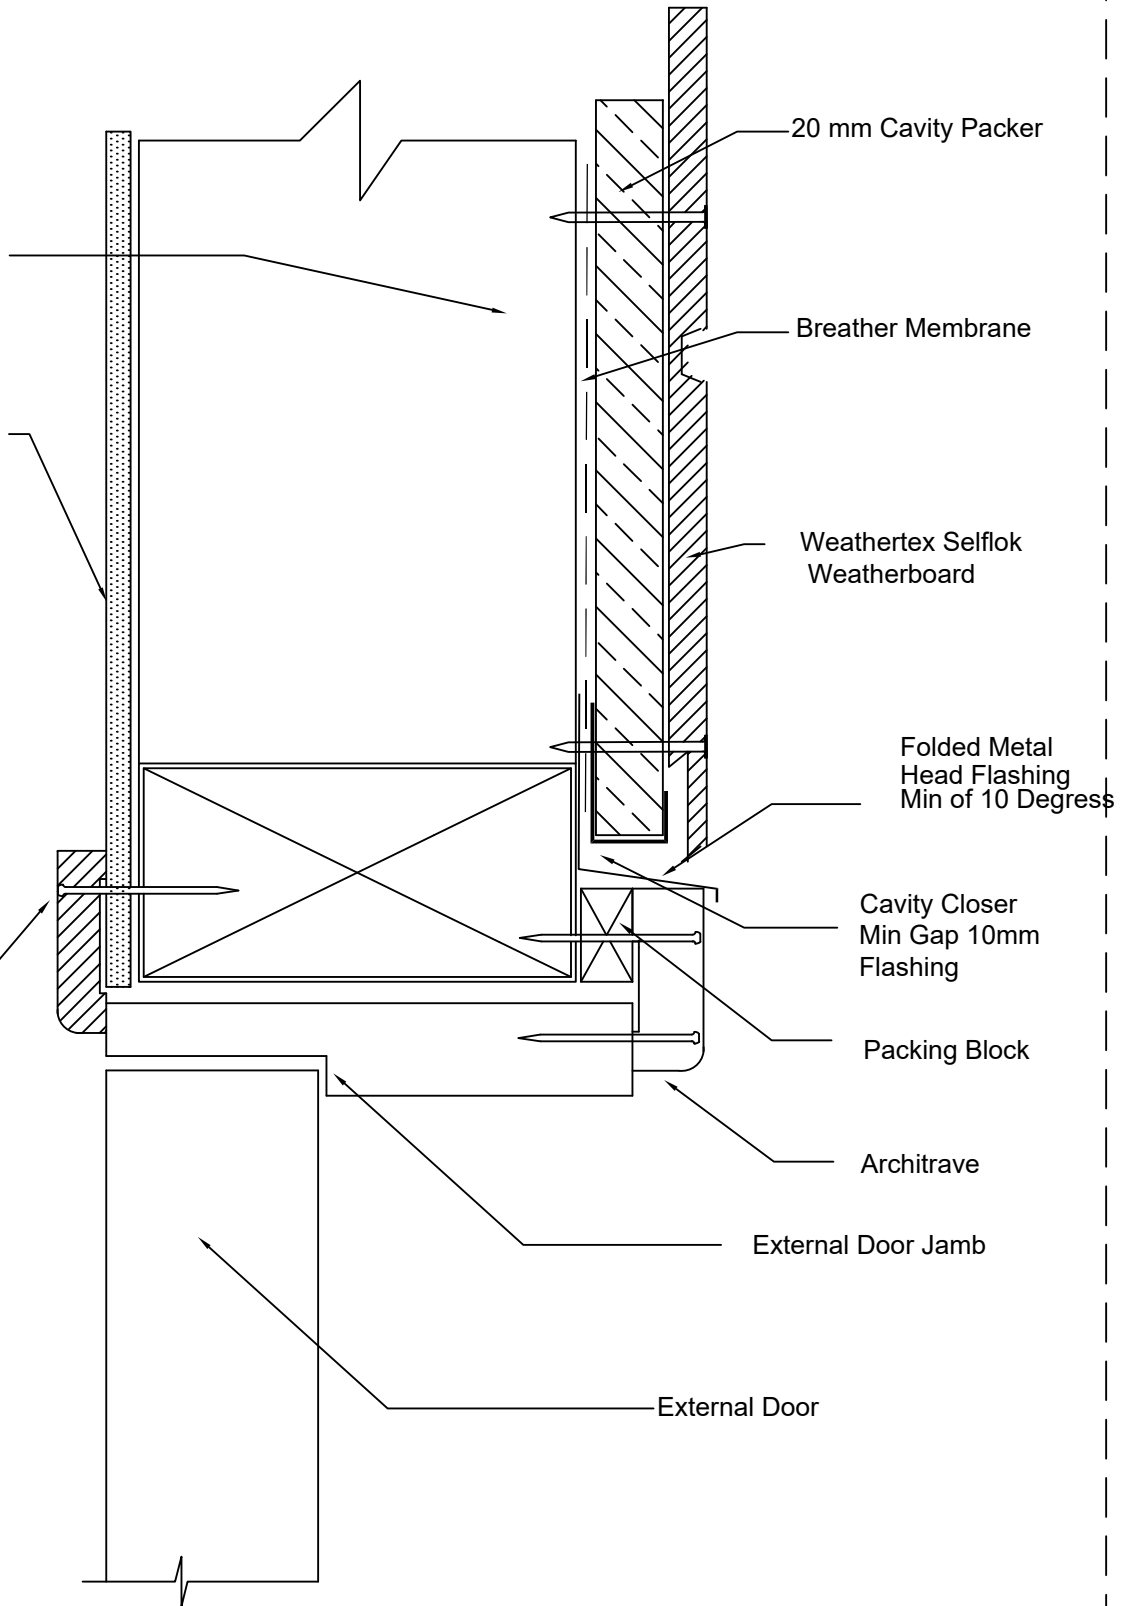

20 mm Cavity Packer

Breather Membrane

Weathertex Selflok
Weatherboard

Folded Metal
Head Flashing
Min of 10 Degree

Cavity Closer
Min Gap 10mm
Flashing

Packing Block

Architrave

External Door Jamb

External Door

WEATHERTEX

Project Description
SWBCF-NZ-8

Drawing Name
**TIMBER DOOR HEAD JAMB
FLASHING DETAIL**

**WeatherBoards
Cavity Fix Construction**

Drawn By
Craig Harvey

Checked By

Date
02-03-2014

Scale
NTS

Am No
A