


WEATHERTEX CONSTRUCTION DETAIL GUIDE

ECOWALL PANELS


9.5mm CAVITY CONSTRUCTION



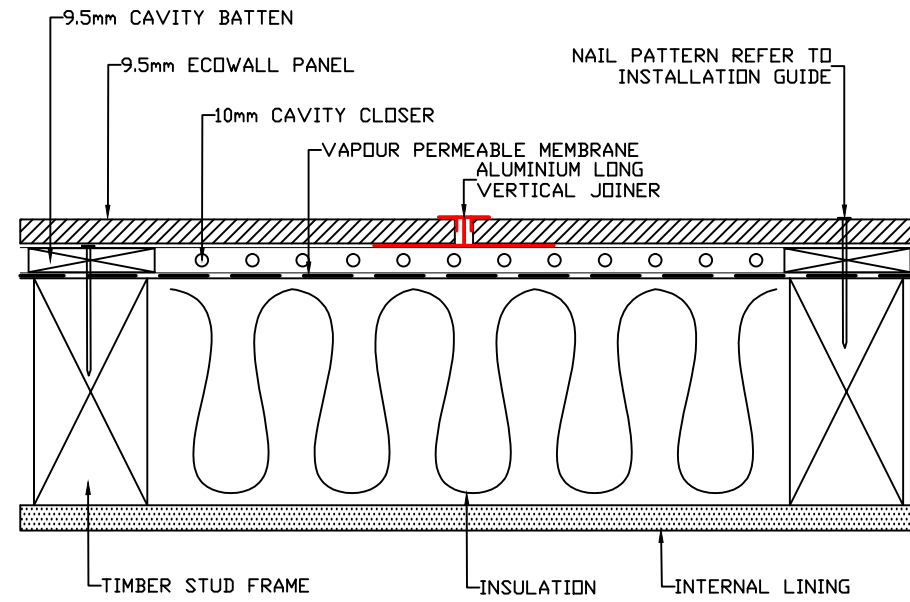

OFF STUD LONG VERTICAL JOINER DETAIL

NOTE: VERTICAL JOINT SUPPORTED BY 600mm DWANGS/NOGGINS

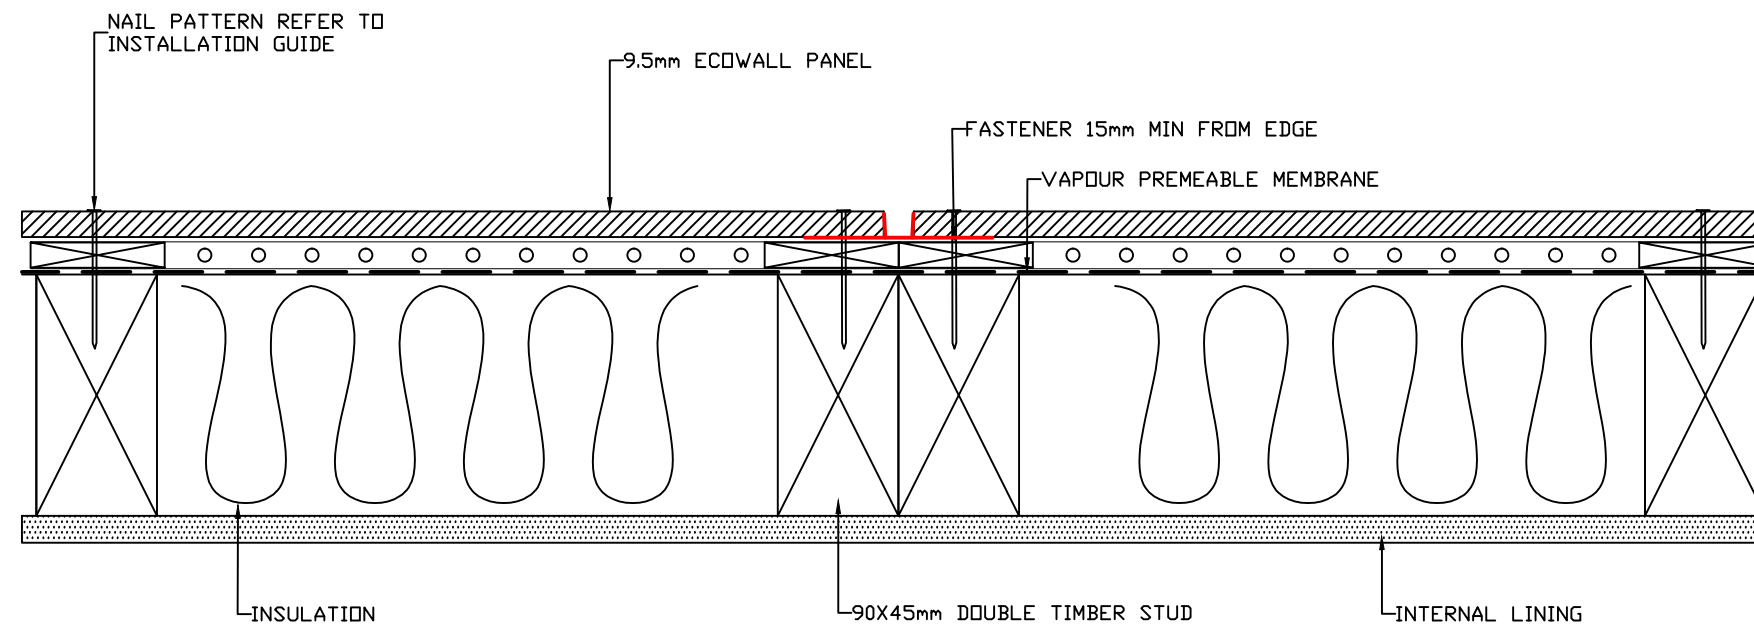

ON STUD DEEP CHANNEL JOIN DETAIL



DRAWING NAME:

9.5mm CAVITY INSTALLATION - ECOWALL

SCALE:

NTS

DRAWN BY:

A.MOATE

CHECKED BY:

C.O'NEILL

DATE:


26.10.17

DRAWING SET No.:


CD-EW-C

SHT SIZE


A3

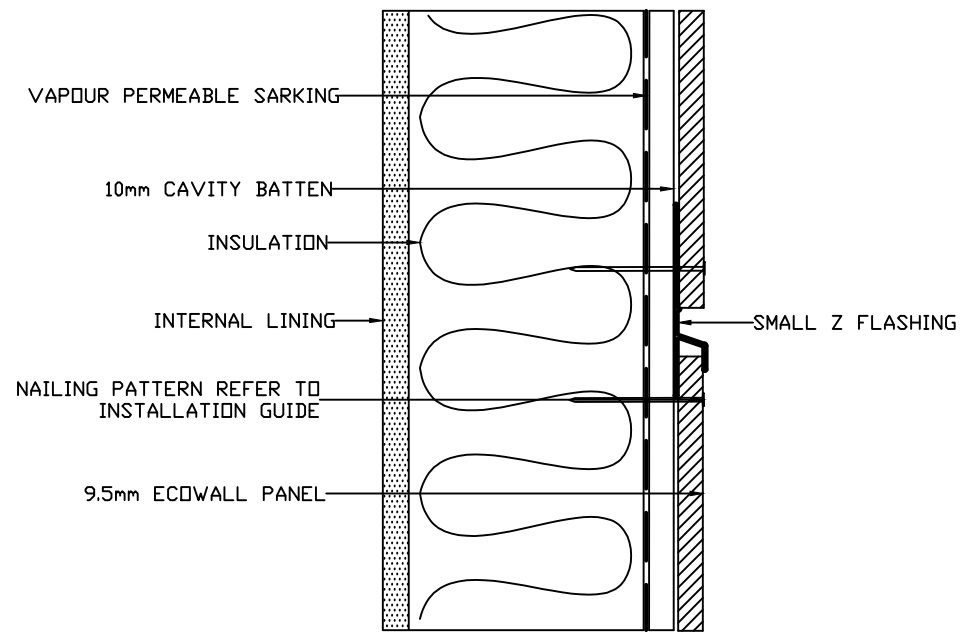

SMALL Z FLASHING JOIN DETAIL

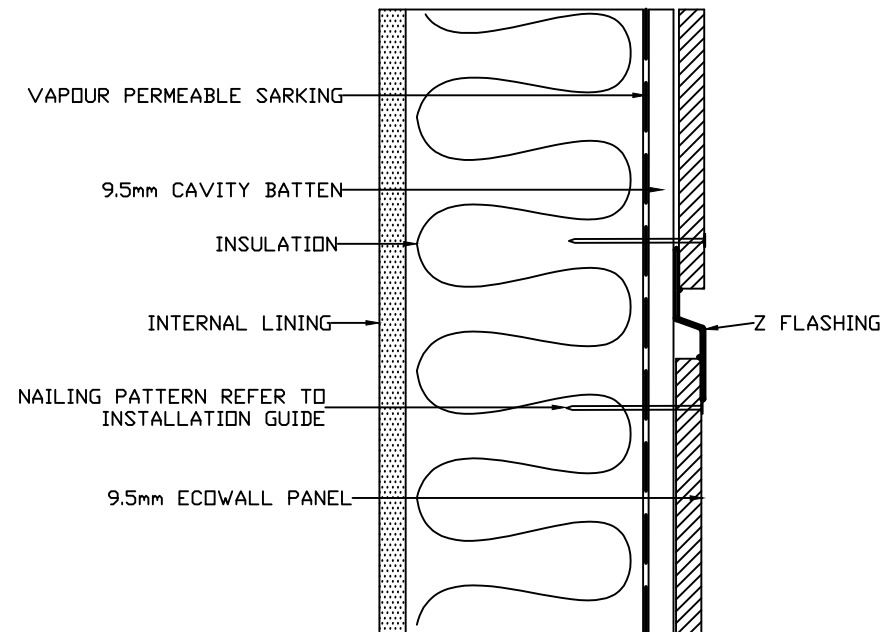

Z FLASHING JOIN DETAIL

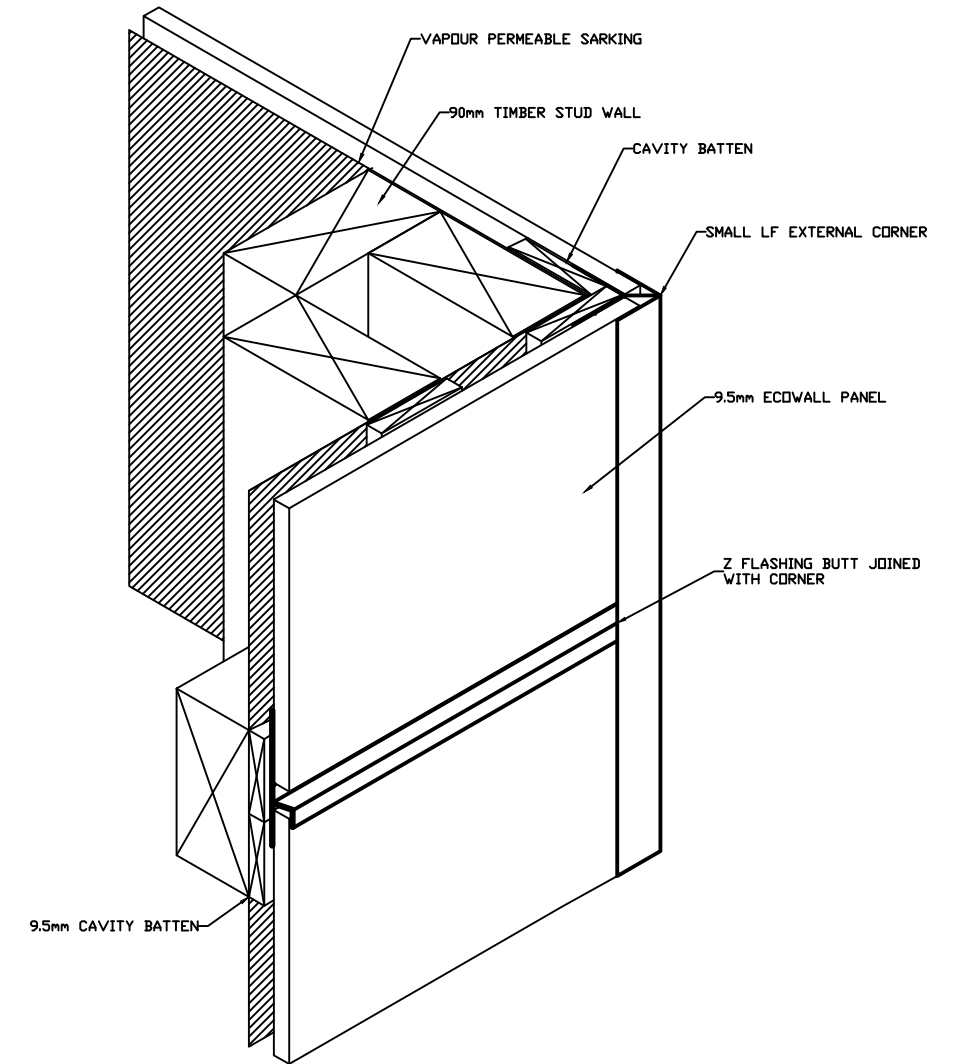

Z FLASHING INTO CORNER DETAIL



DRAWING NAME:
9.5mm CAVITY INSTALLATION - ECOWALL

SCALE:
NTS


DRAWN BY:
A.MOATE

CHECKED BY:
C.O'NEILL


DATE:
26.10.17

DRAWING SET No.:
CD-EW-C


SHT SIZE
A3

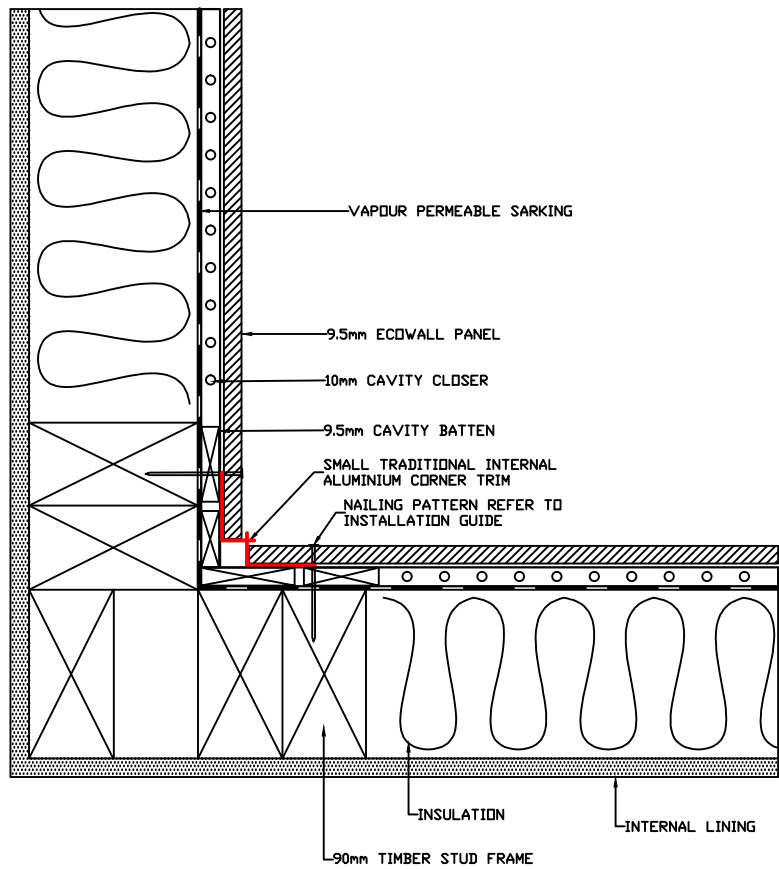


SMALL TRADITIONAL INTERNAL "W" CORNER DETAIL

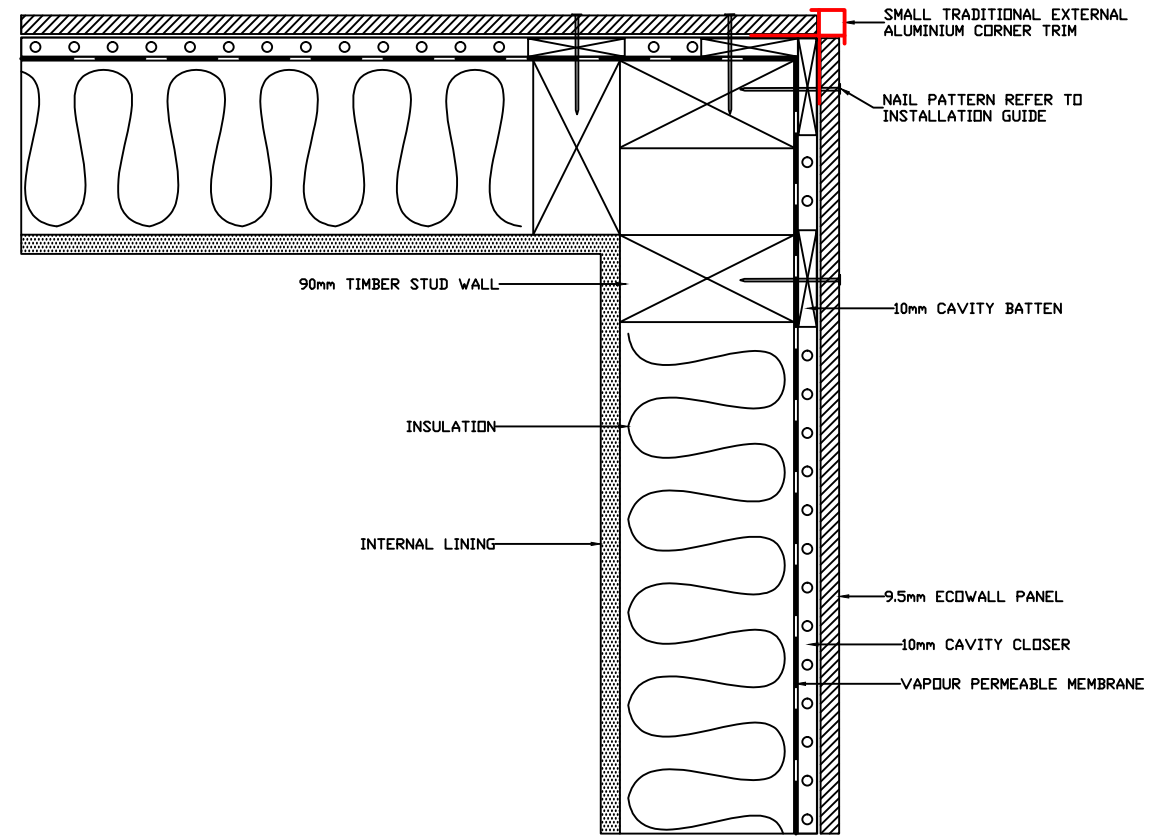

SMALL TRADITIONAL EXTERNAL "BOX" CORNER DETAIL

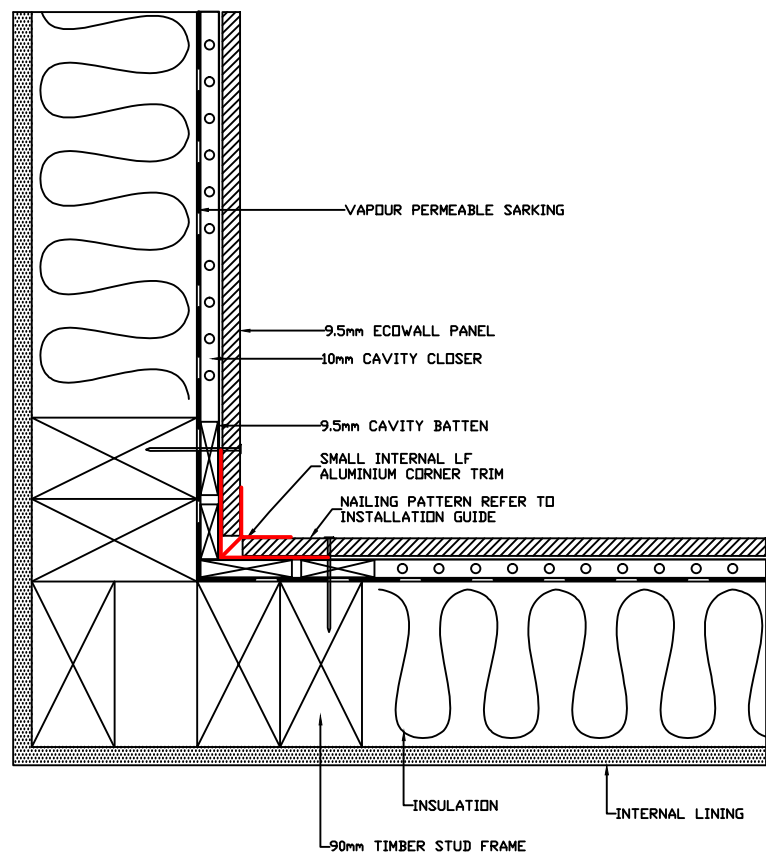

SMALL INTERNAL LF CORNER DETAIL

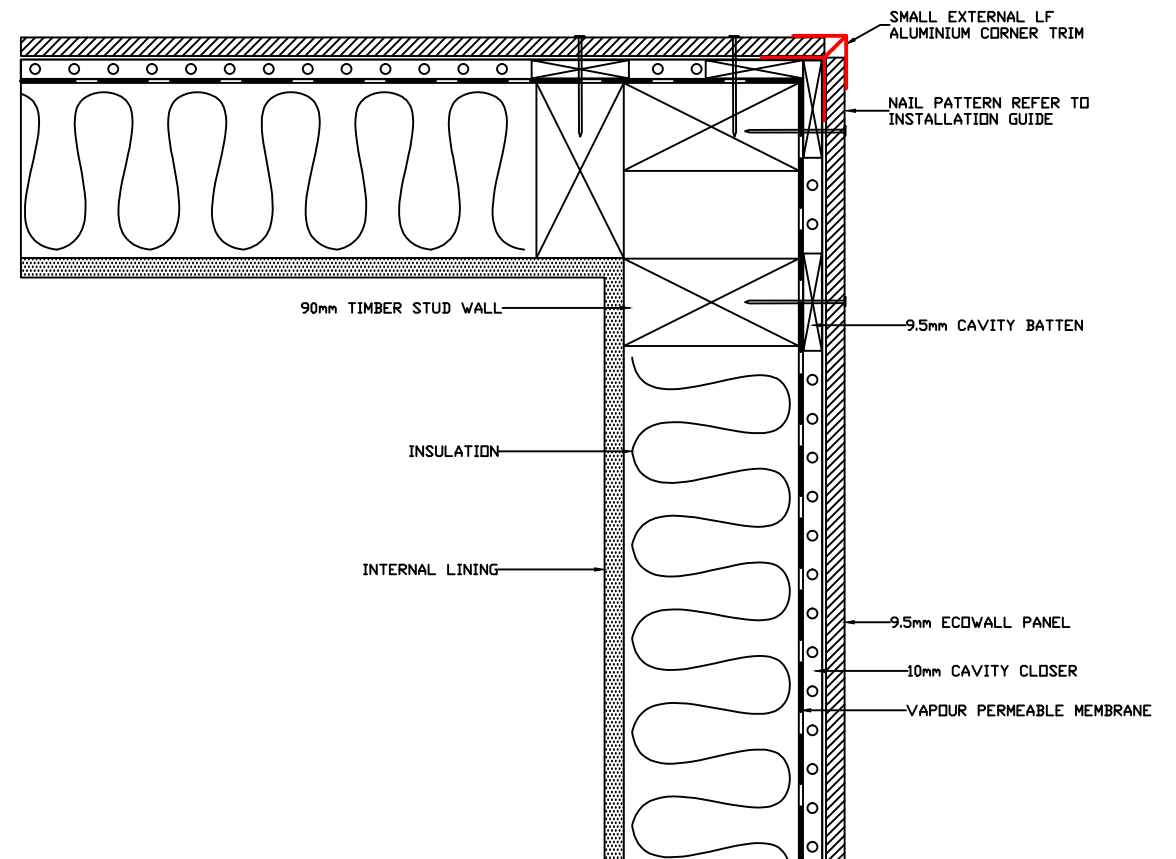

SMALL EXTERNAL LF CORNER DETAIL



DRAWING NAME:
9.5mm CAVITY INSTALLATION - ECOWALL

SCALE:
NTS


DRAWN BY:
A.MOATE

CHECKED BY:
C.O'NEILL

DATE:
26.10.17

DRAWING SET No.:
CD-EW-C


SHT SIZE
A3

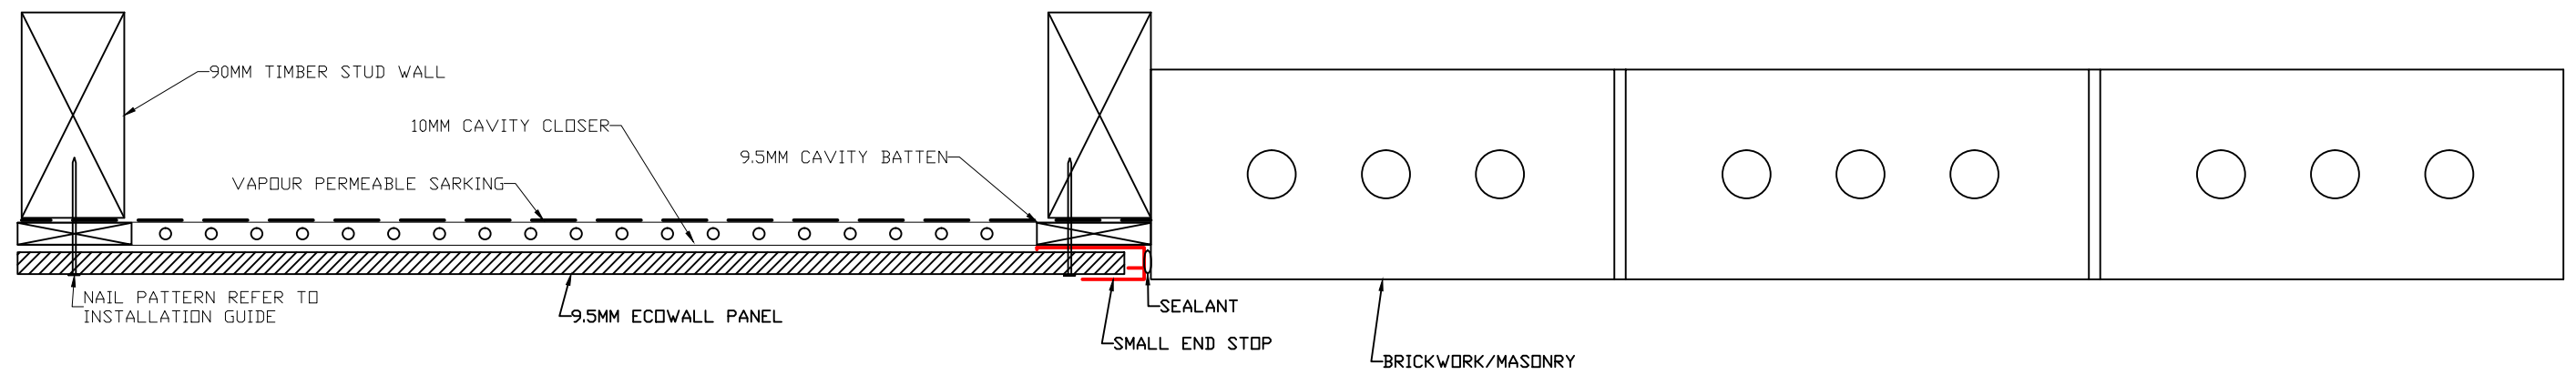


END STOP TO MASONRY BRICK DETAIL




DRAWING NAME:	SCALE:	DRAWN BY:	CHECKED BY:	DATE:	DRAWING SET No.:	SHT SIZE
9.5mm CAVITY INSTALLATION - ECOWALL	NTS	A.MOATE	C.O'NEILL	26.10.17	CD-EW-C	A3

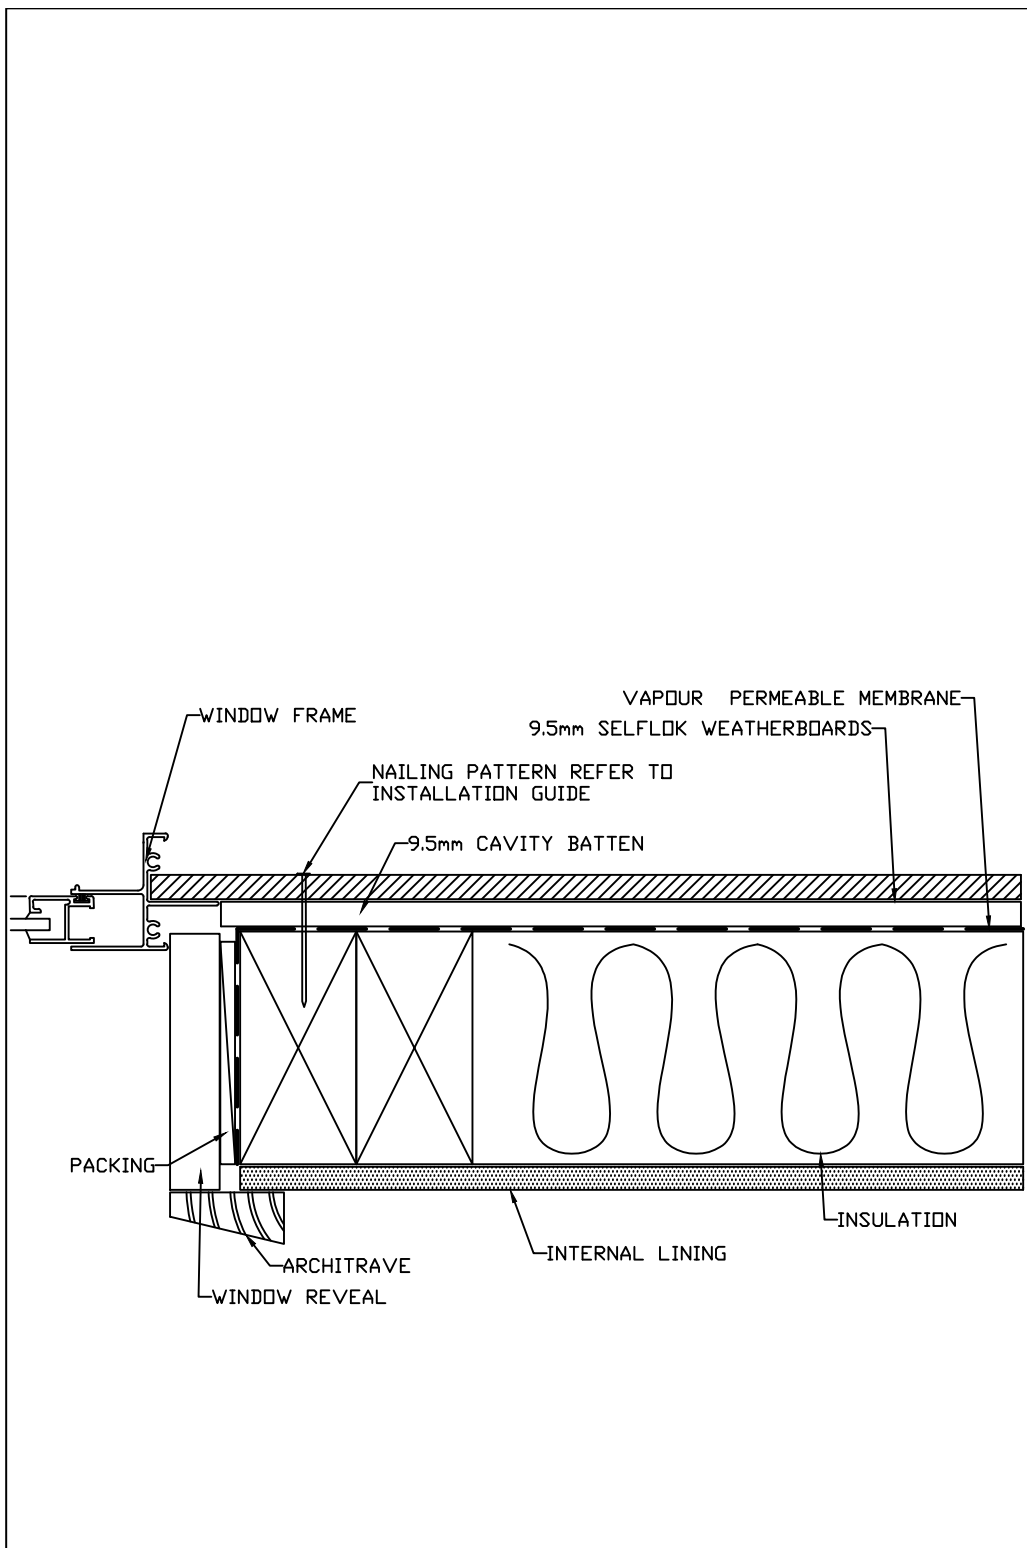

WINDOW JAMB DETAIL

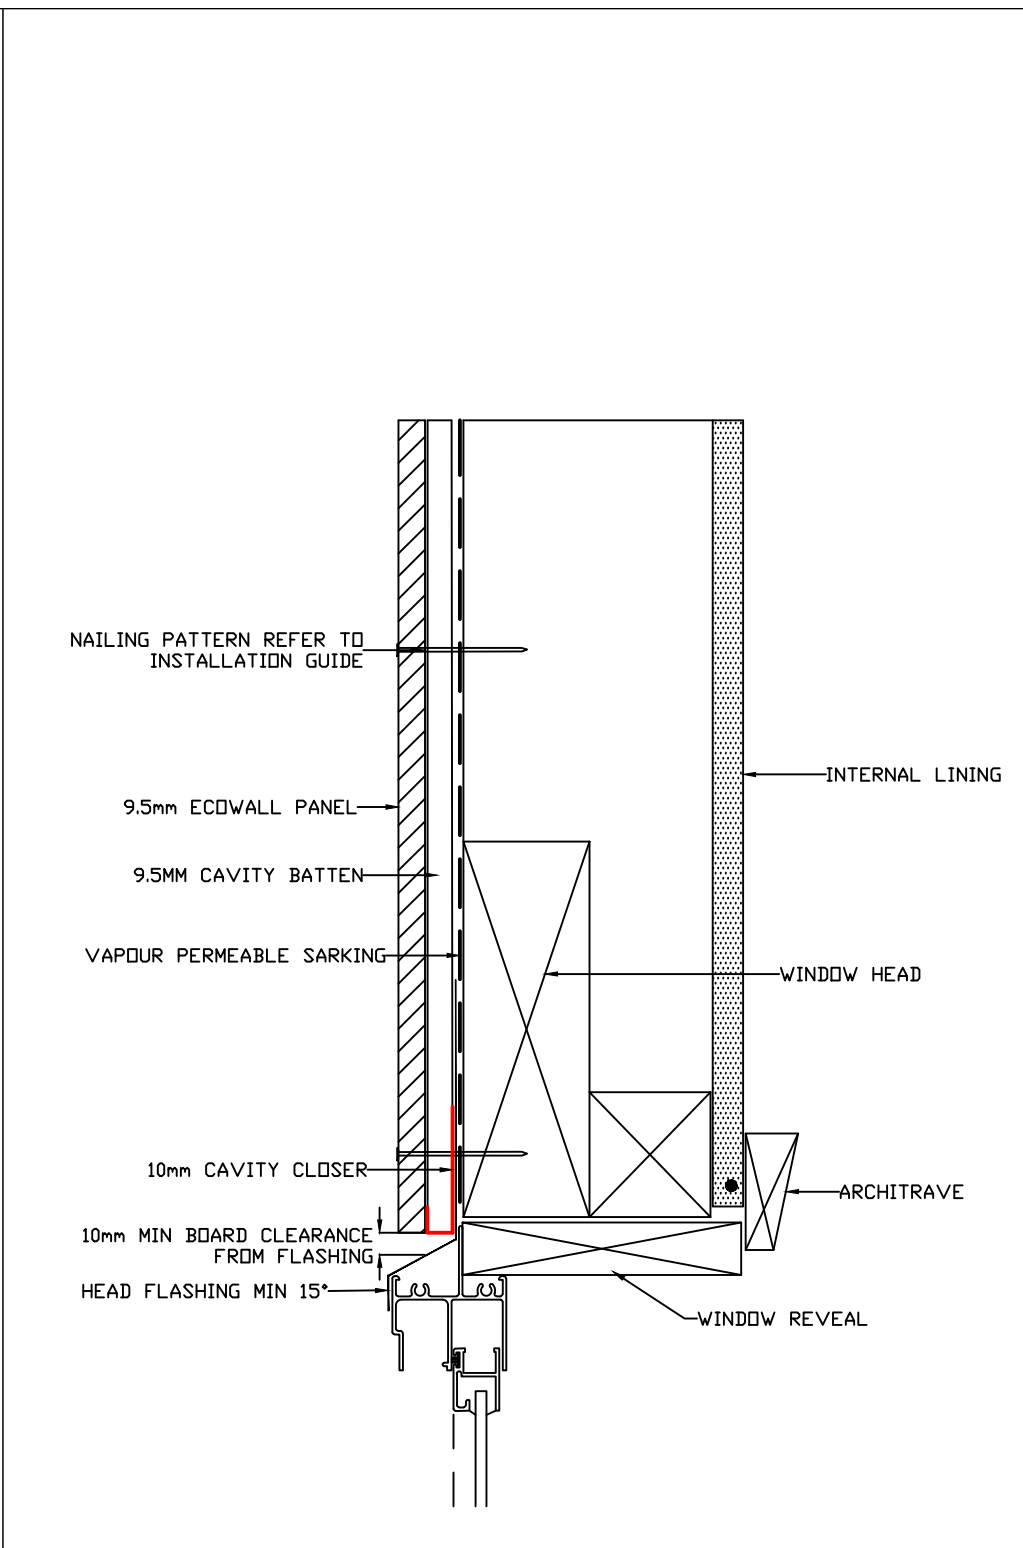


WINDOW HEAD DETAIL

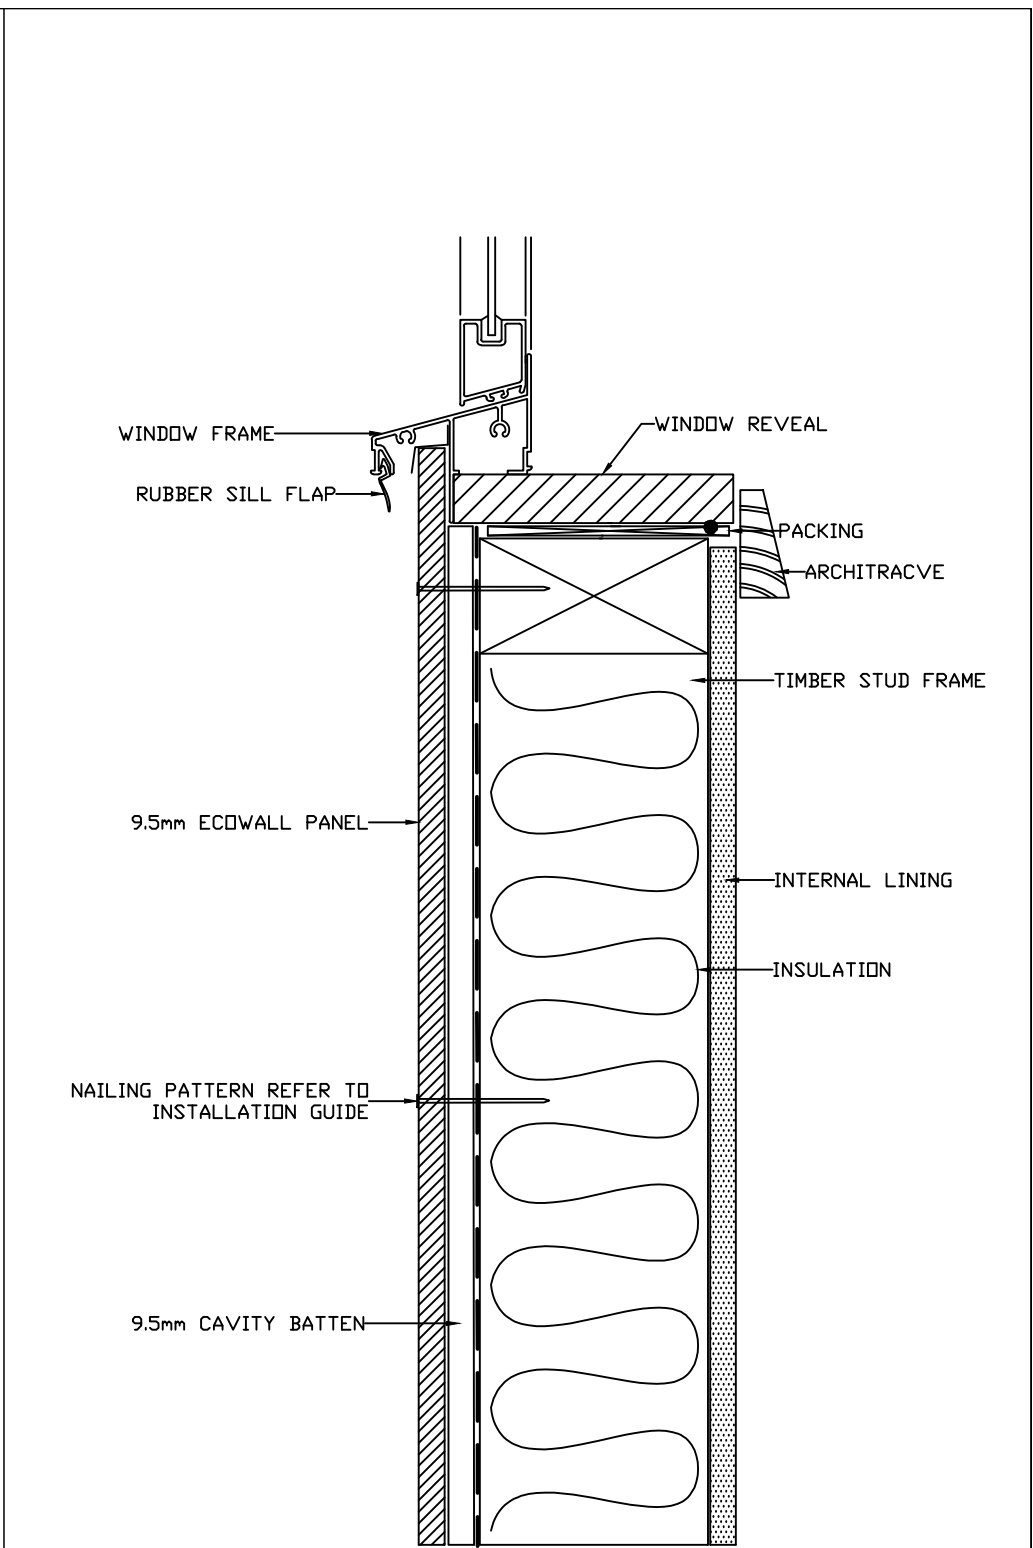


WINDOW SILL DETAIL


	DRAWING NAME:	SCALE:	DRAWN BY:	CHECKED BY:	DATE:	DRAWING SET No.:	SHT SIZE
	9.5mm CAVITY INSTALLATION - ECOWALL	NTS	A.MOATE	C.O'NEILL	26.10.17	CD-EW-C	A3

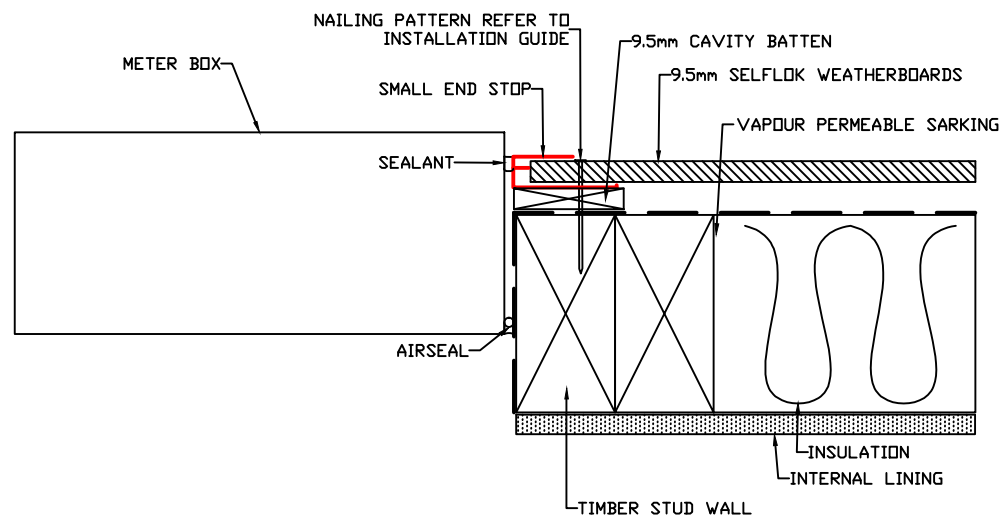


METER BOX JAMB
DETAIL

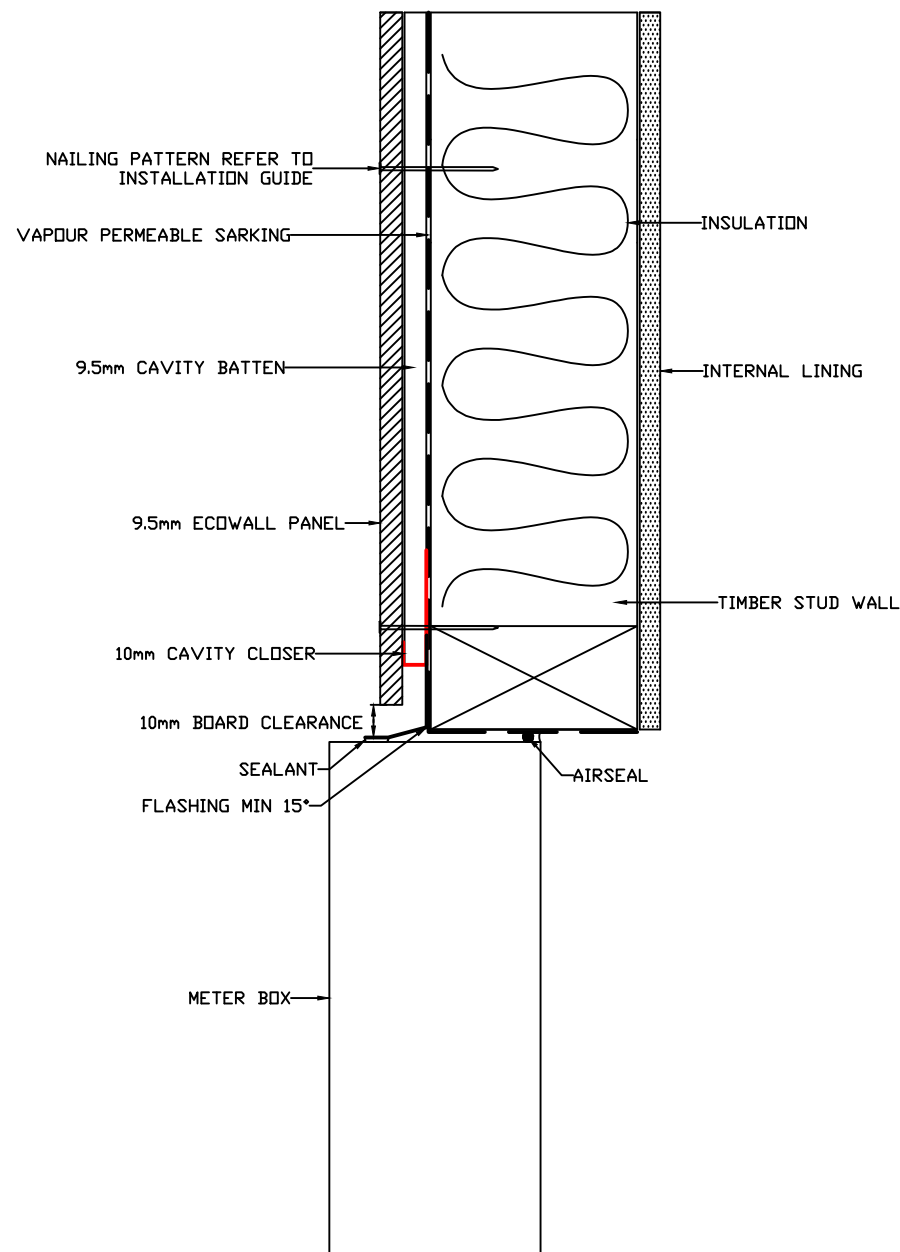


METER BOX HEAD
DETAIL

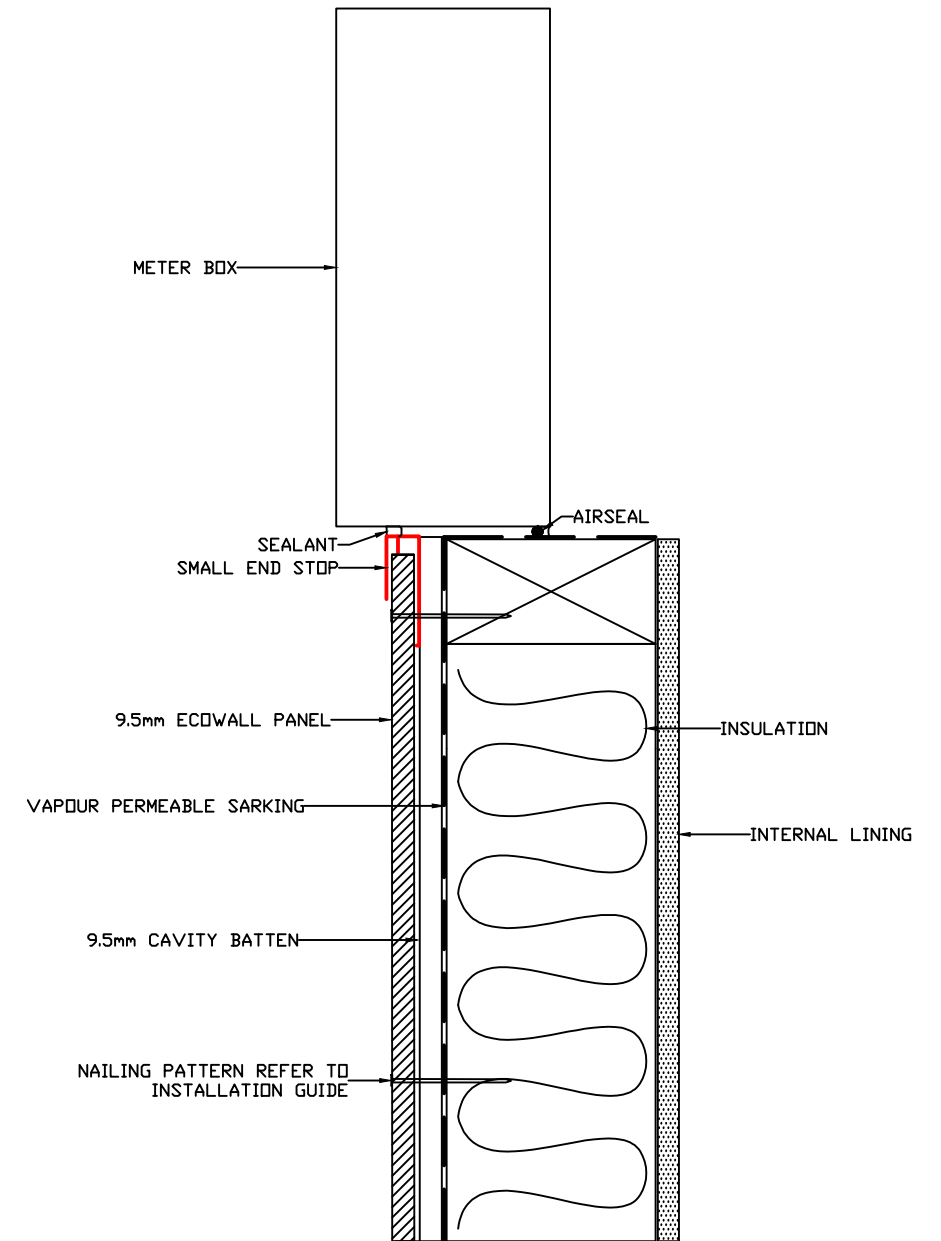


METER BOX SILL
DETAIL

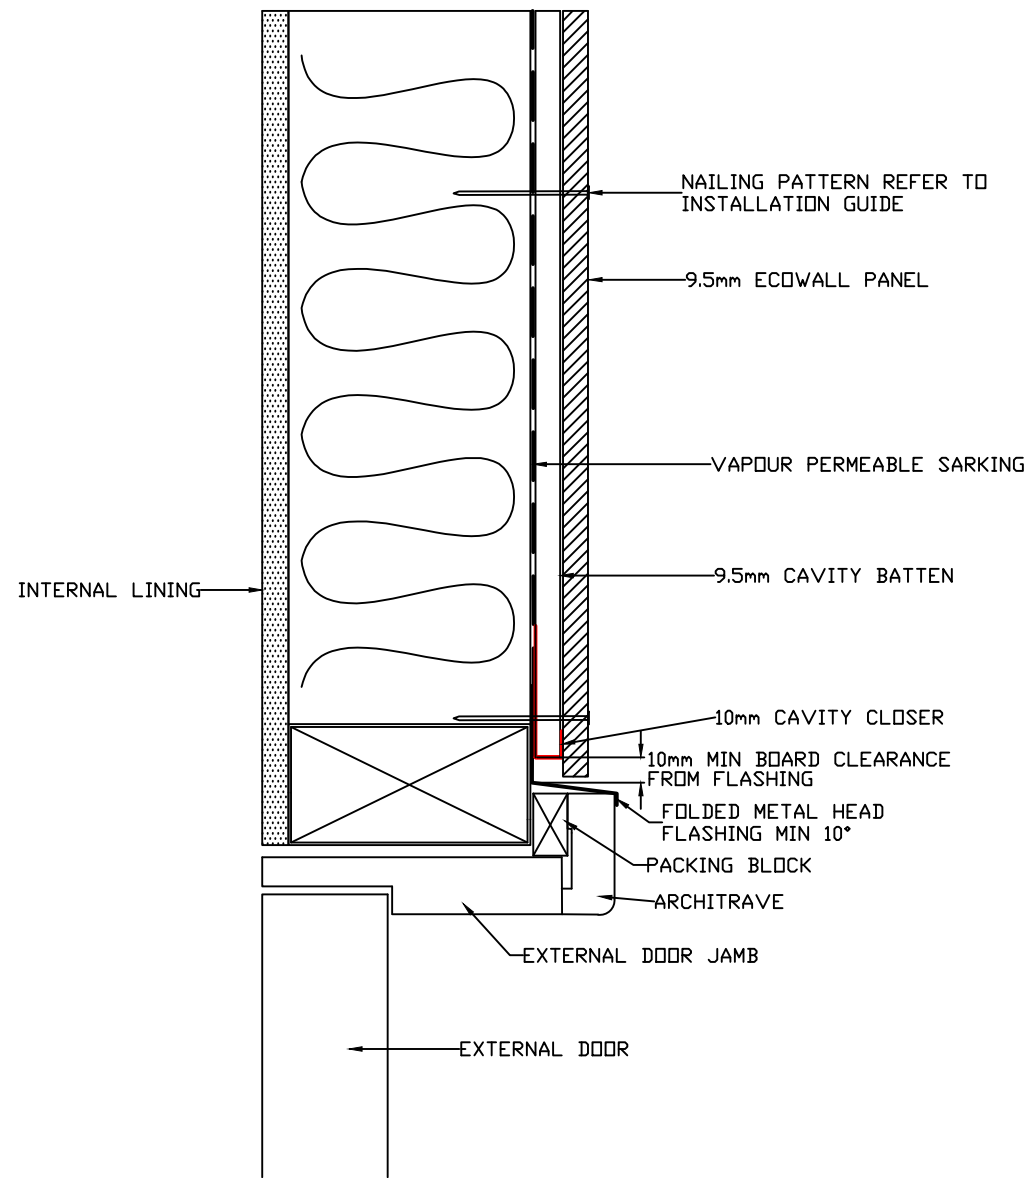


DOOR HEADER DETAIL

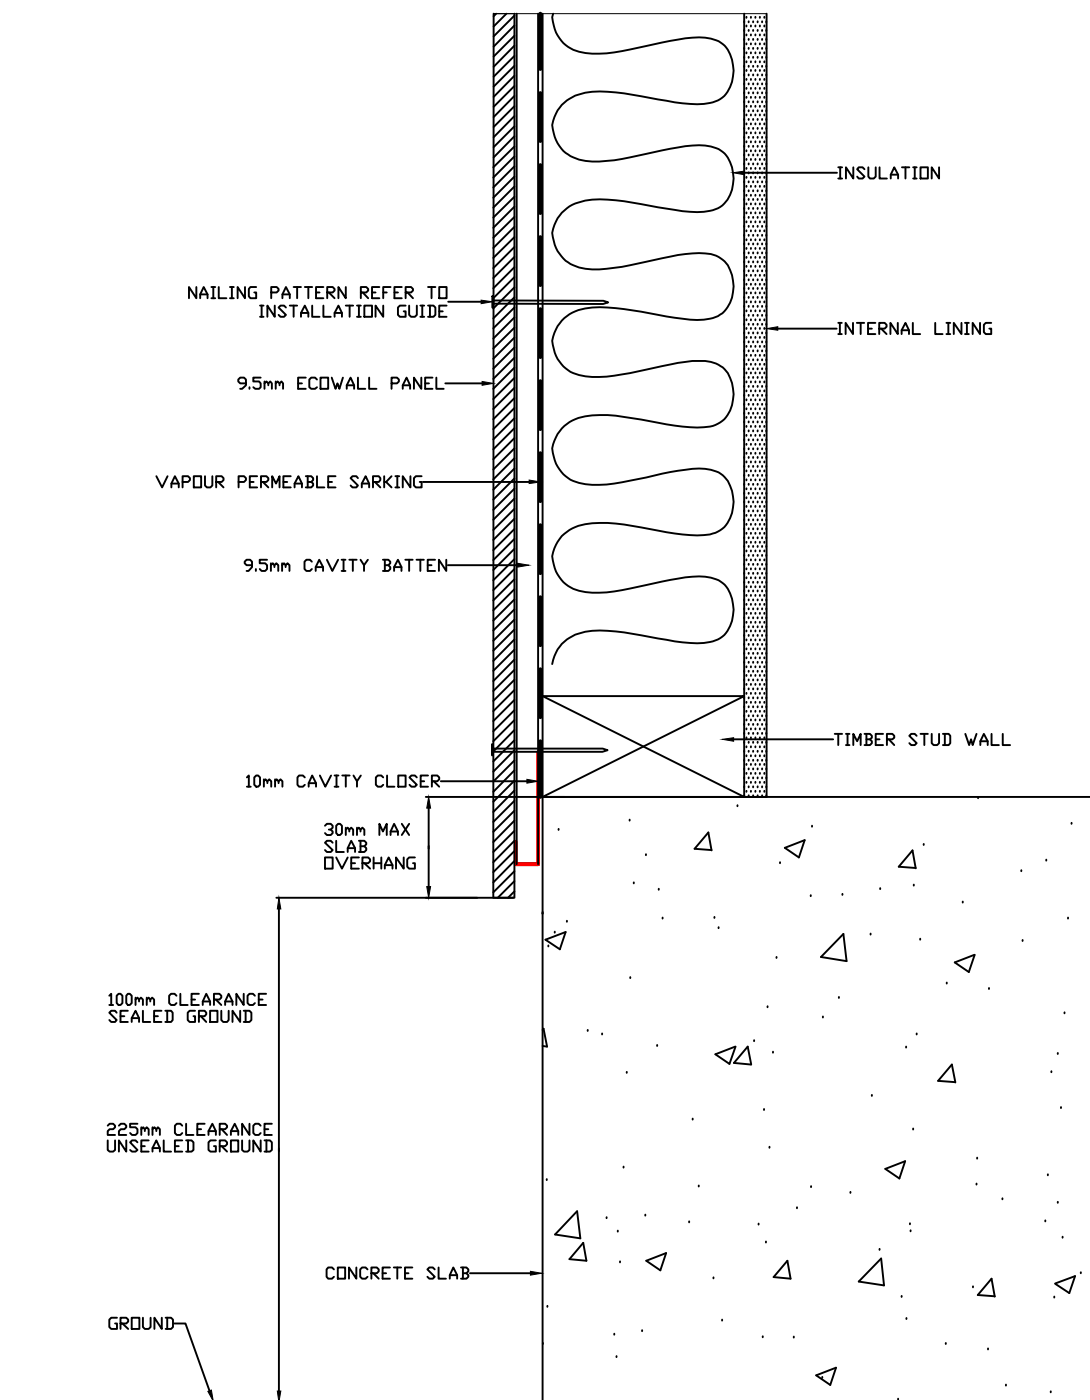


CONCRETE SLAB
GROUND CLEARANCE DETAIL

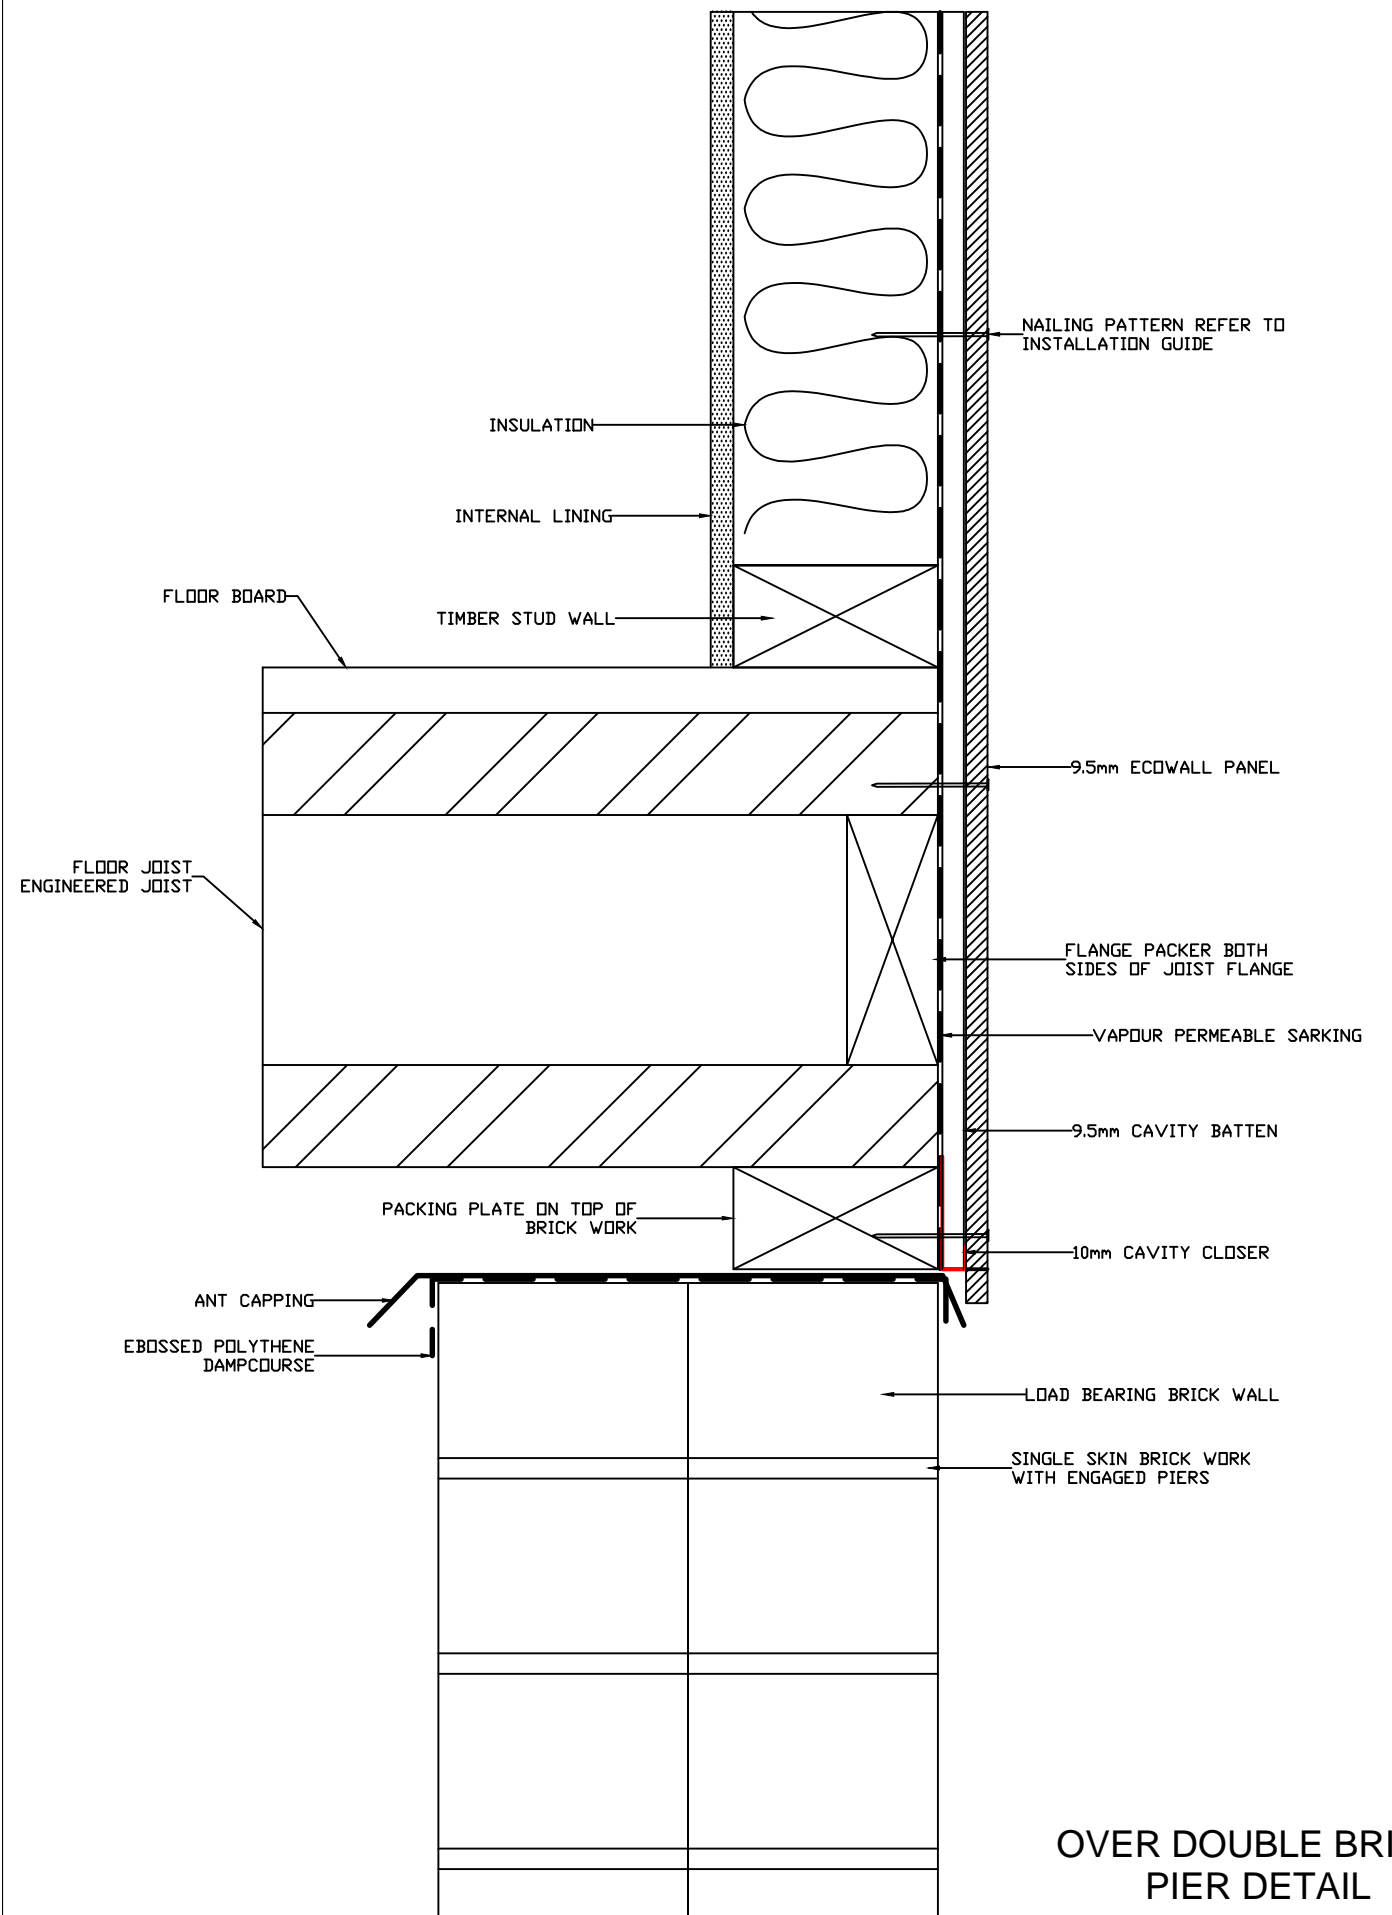

OVER DOUBLE BRICK
PIER DETAIL

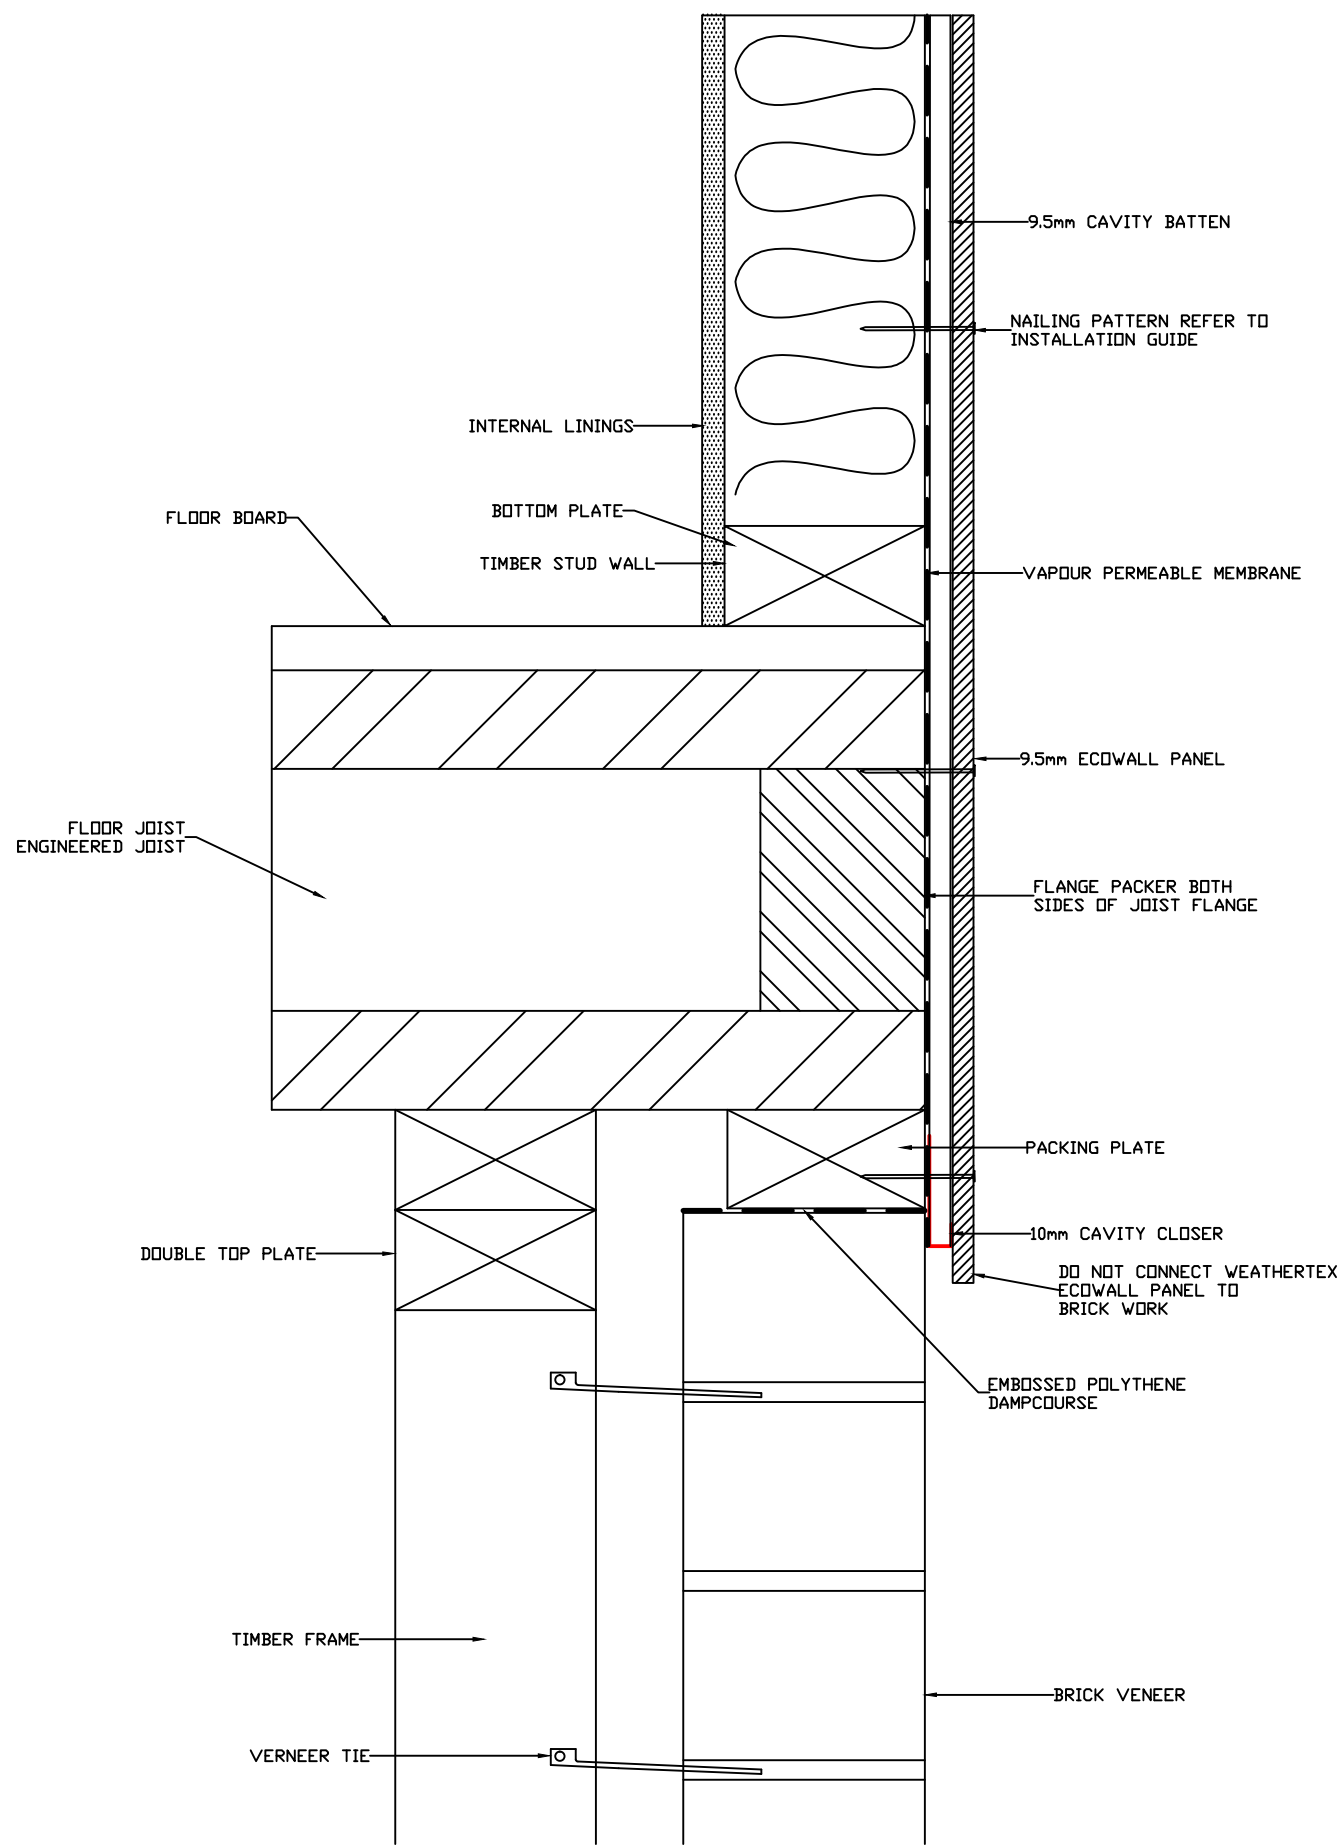

FLUSH WITH BRICK VENEER DETAIL

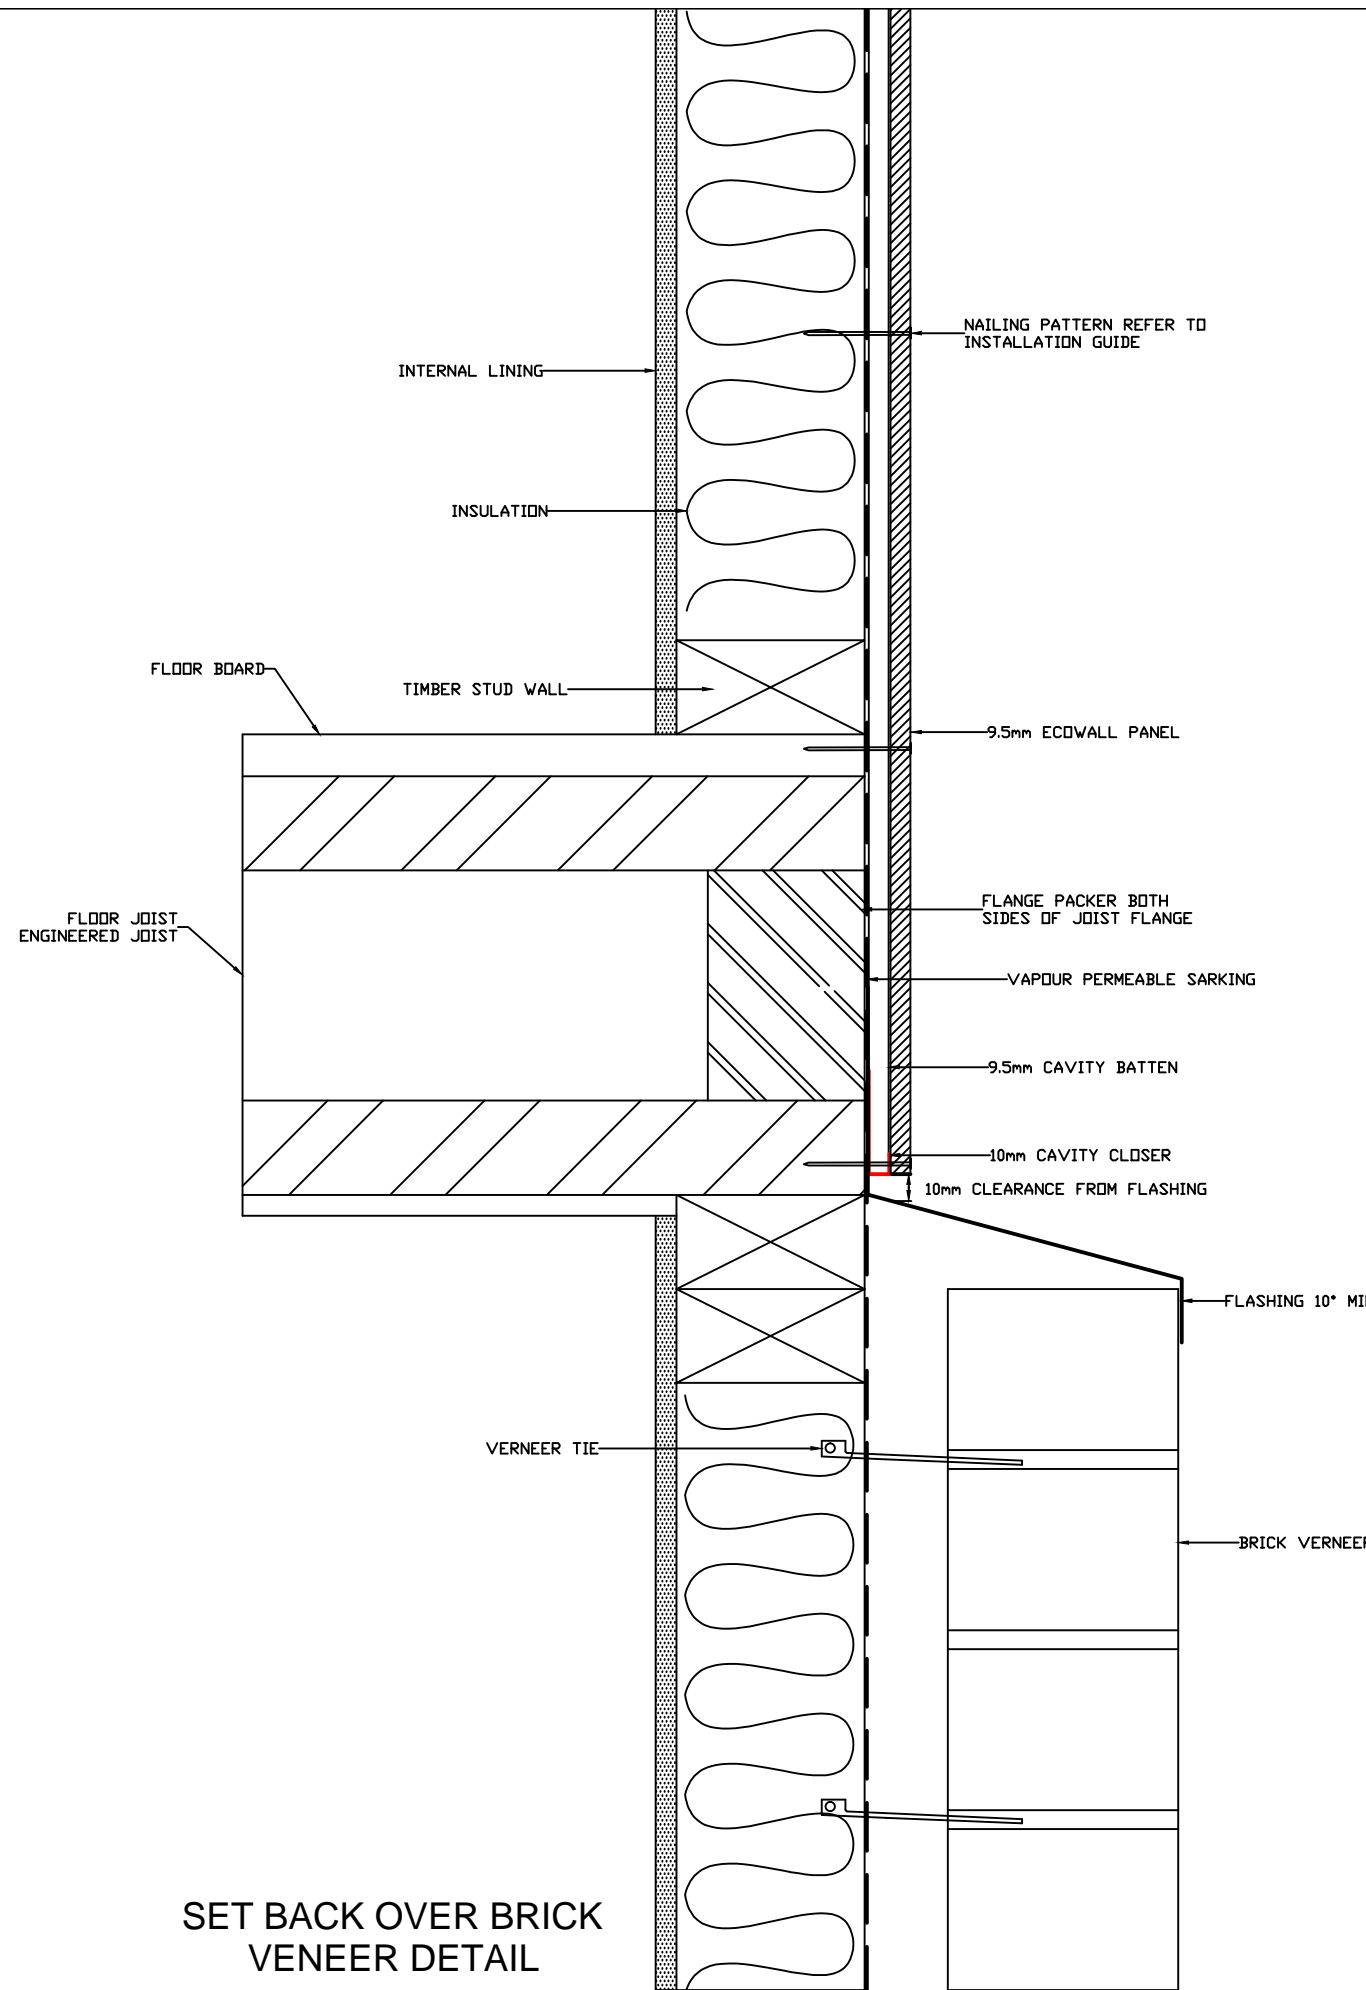

SET BACK OVER BRICK VENEER DETAIL



DRAWING NAME:
9.5mm CAVITY INSTALLATION - ECOWALL

SCALE:
NTS


DRAWN BY:
A.MOATE

CHECKED BY:
C.O'NEILL


DATE:
26.10.17

DRAWING SET No.:
CD-EW-C

SHT SIZE
A3

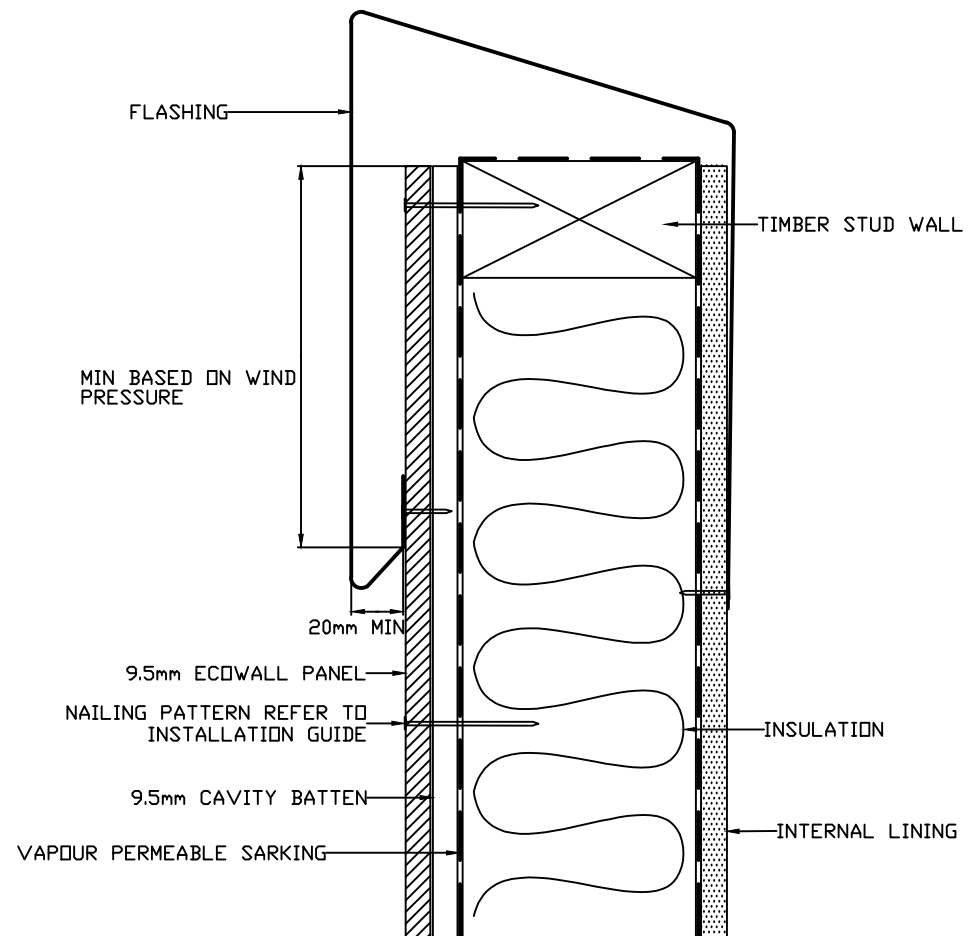

PARAPET DETAIL

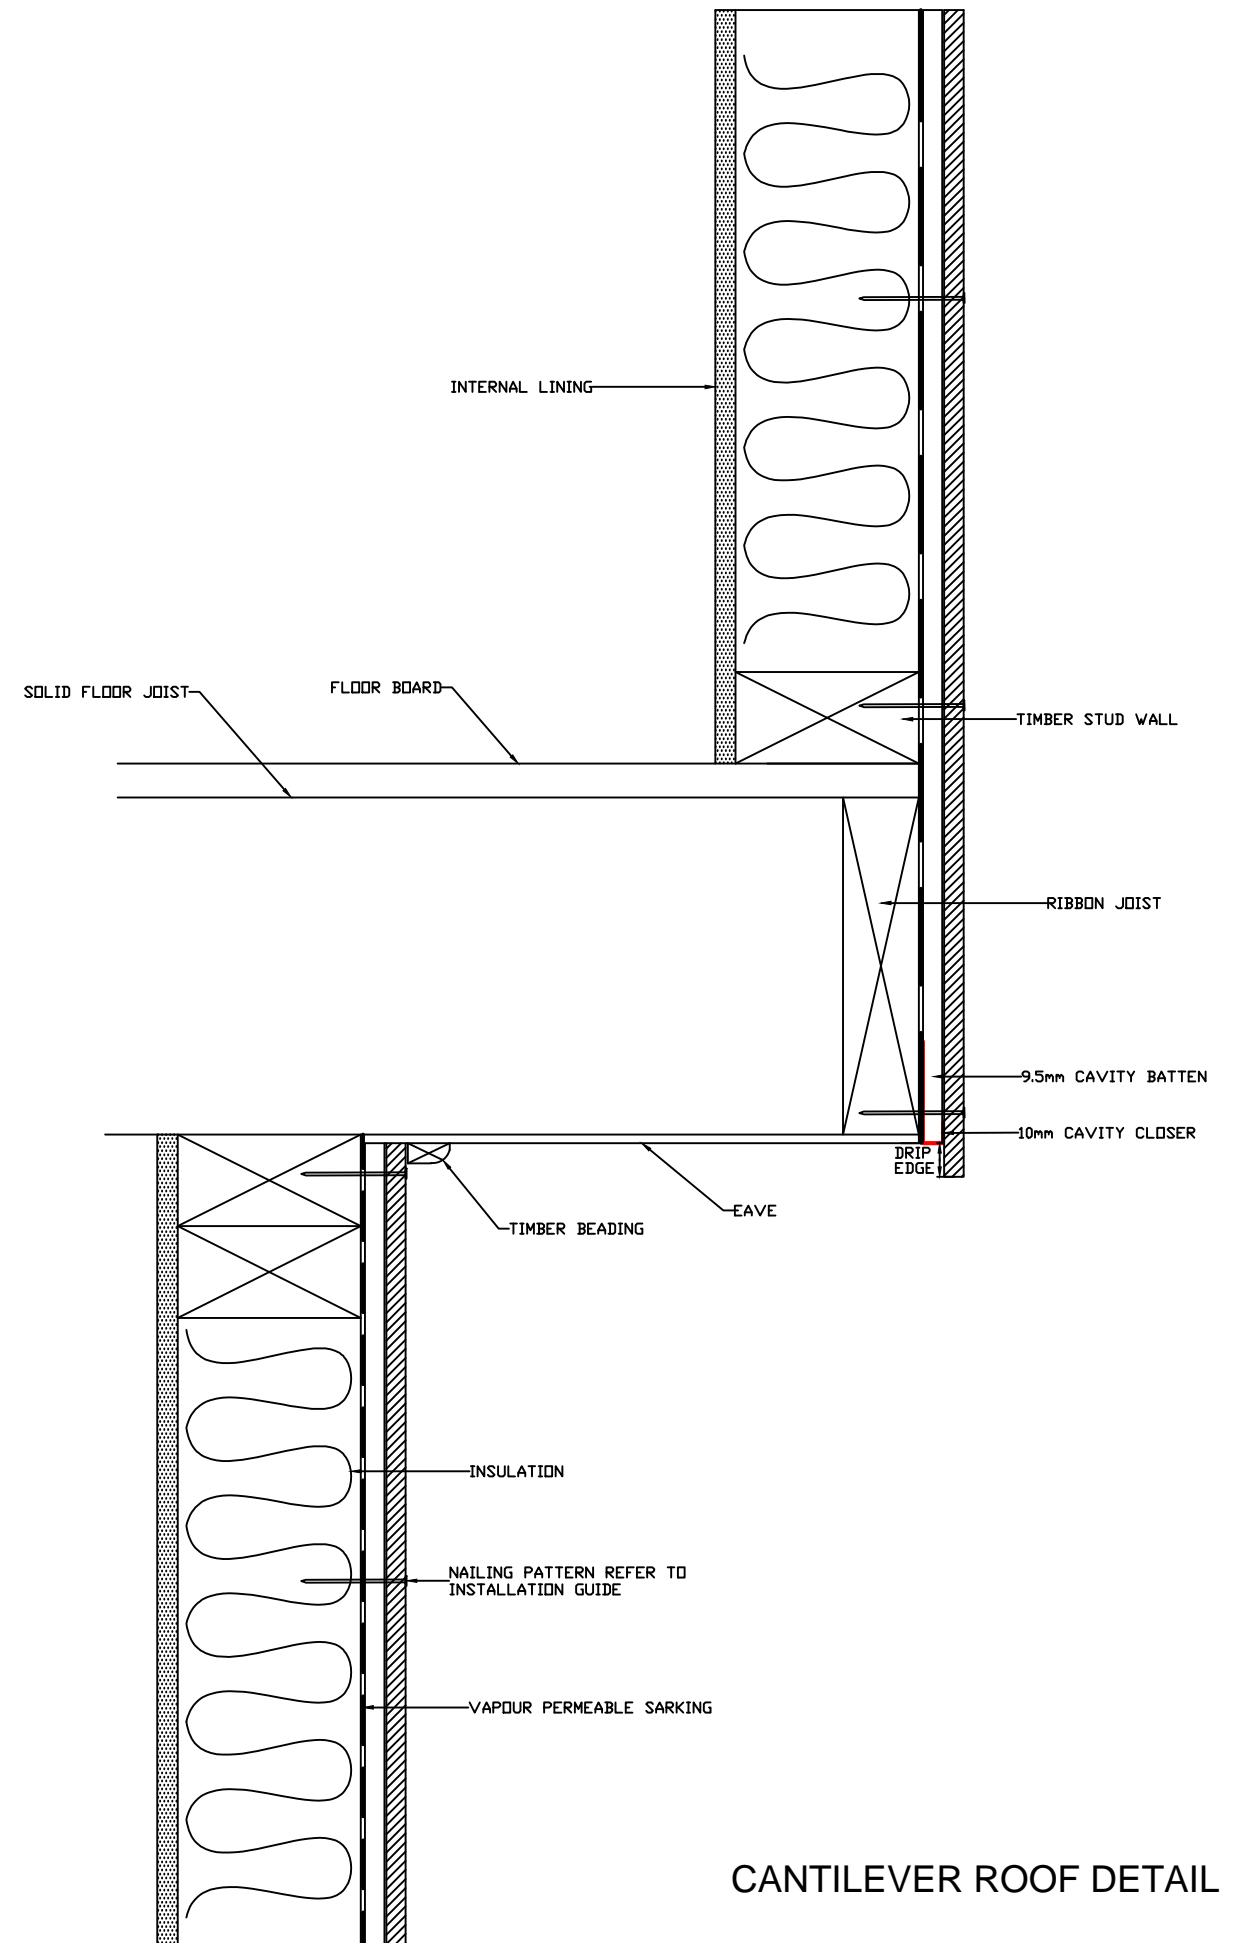

CANTILEVER ROOF DETAIL



DRAWING NAME:
9.5mm CAVITY INSTALLATION - ECOWALL

SCALE:
NTS

DRAWN BY:
A.MOATE


CHECKED BY:
C.O'NEILL

DATE:
26.10.17


DRAWING SET No.:
CD-EW-C

SHT SIZE
A3

ROOF CLEARANCE DETAIL

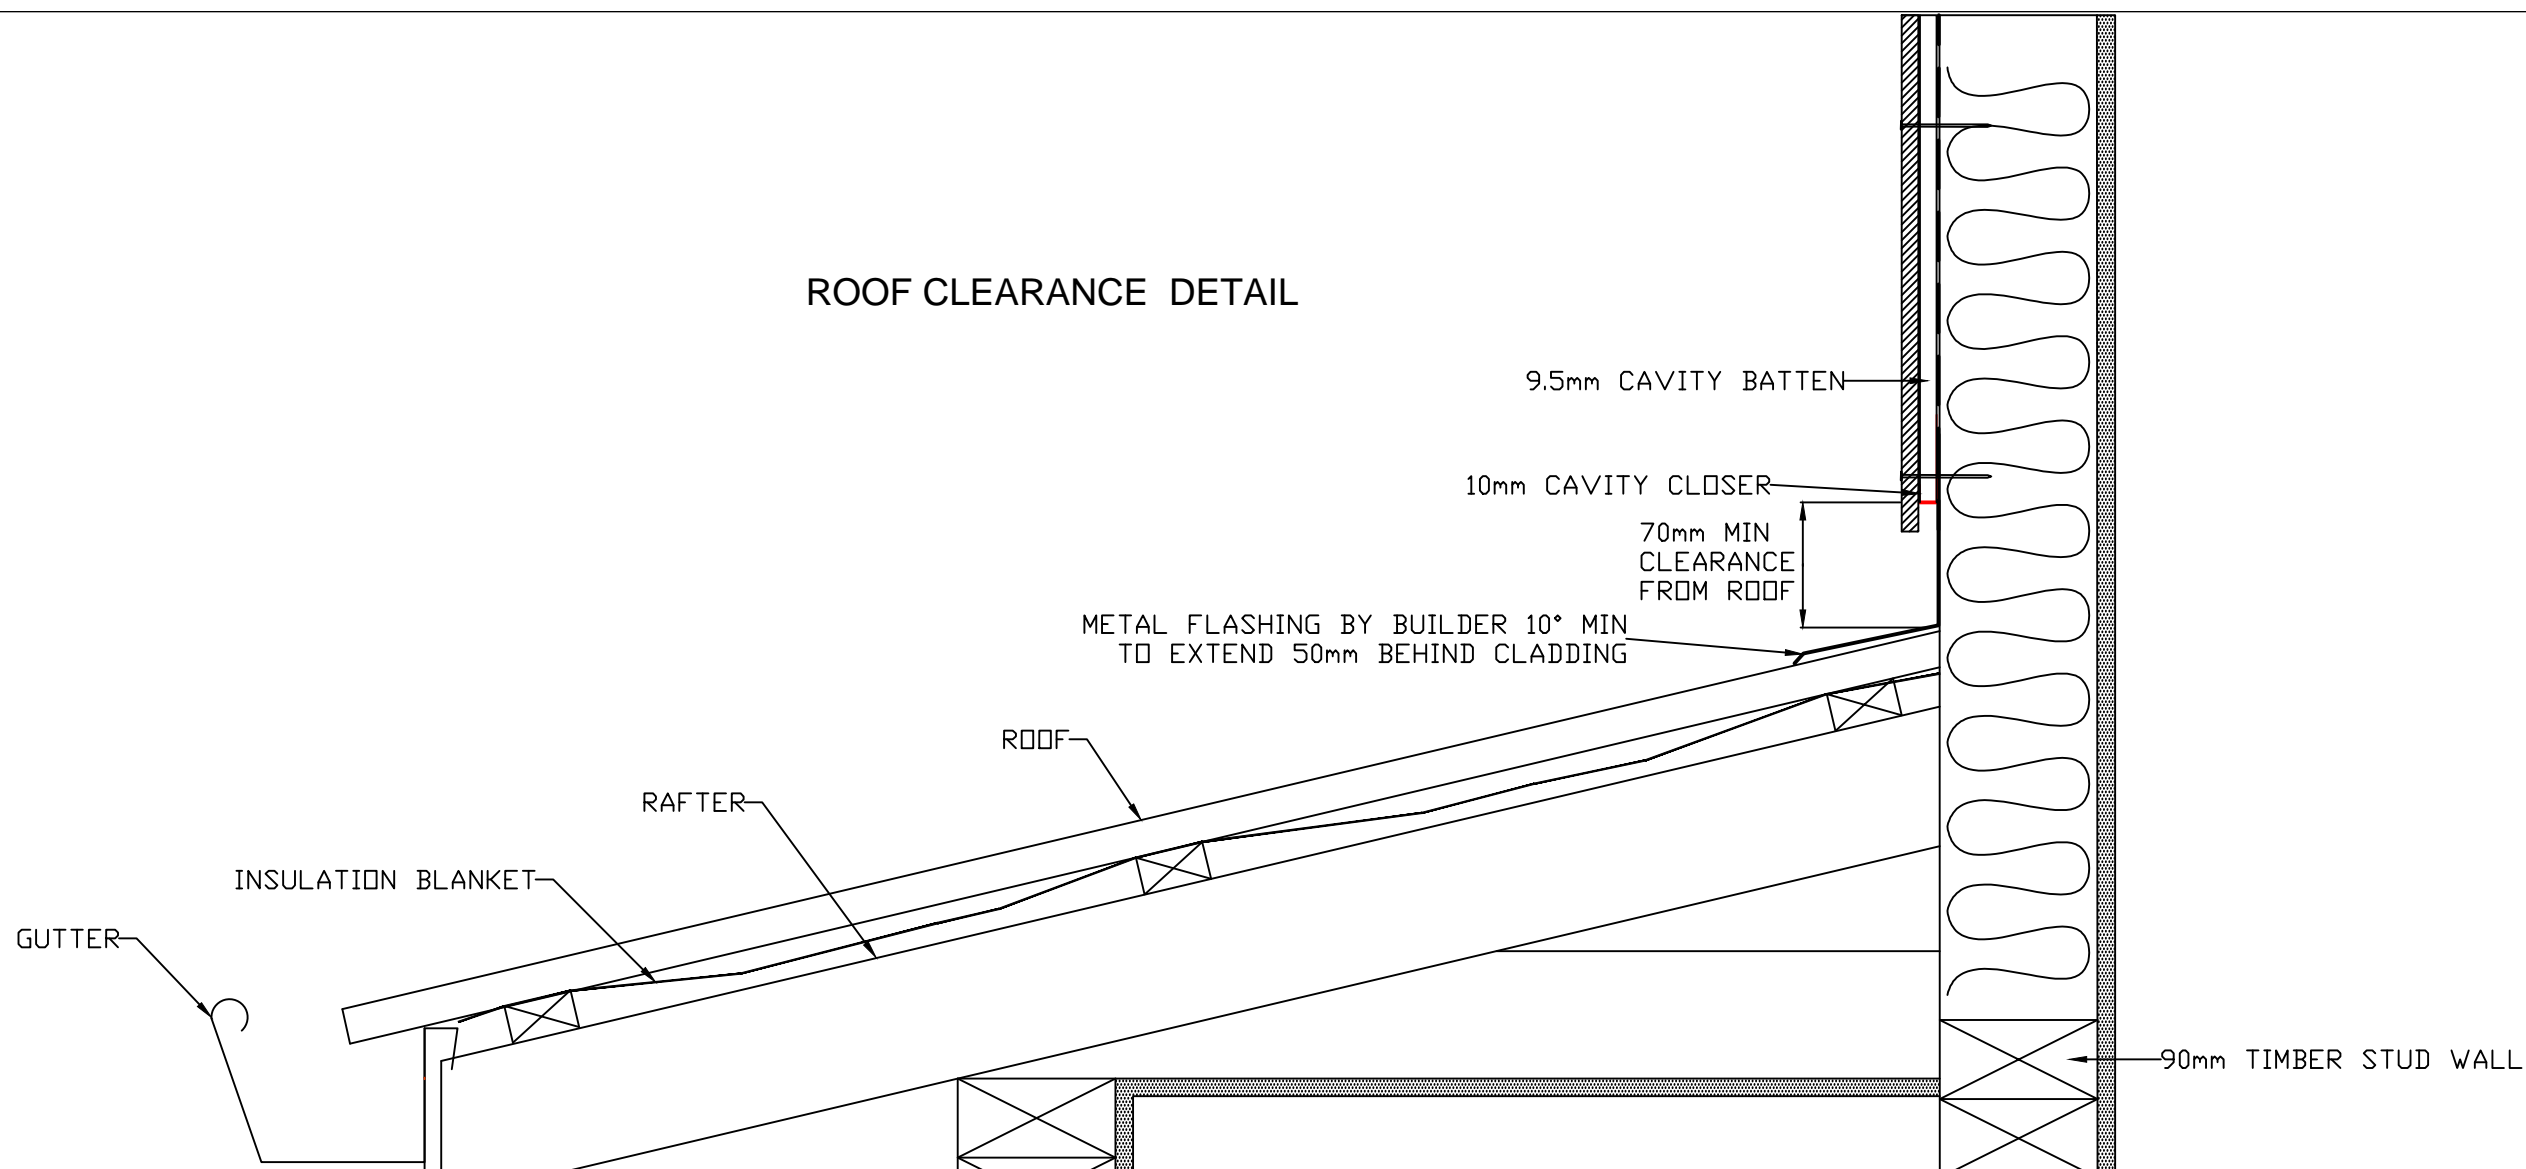


EAVE DETAIL

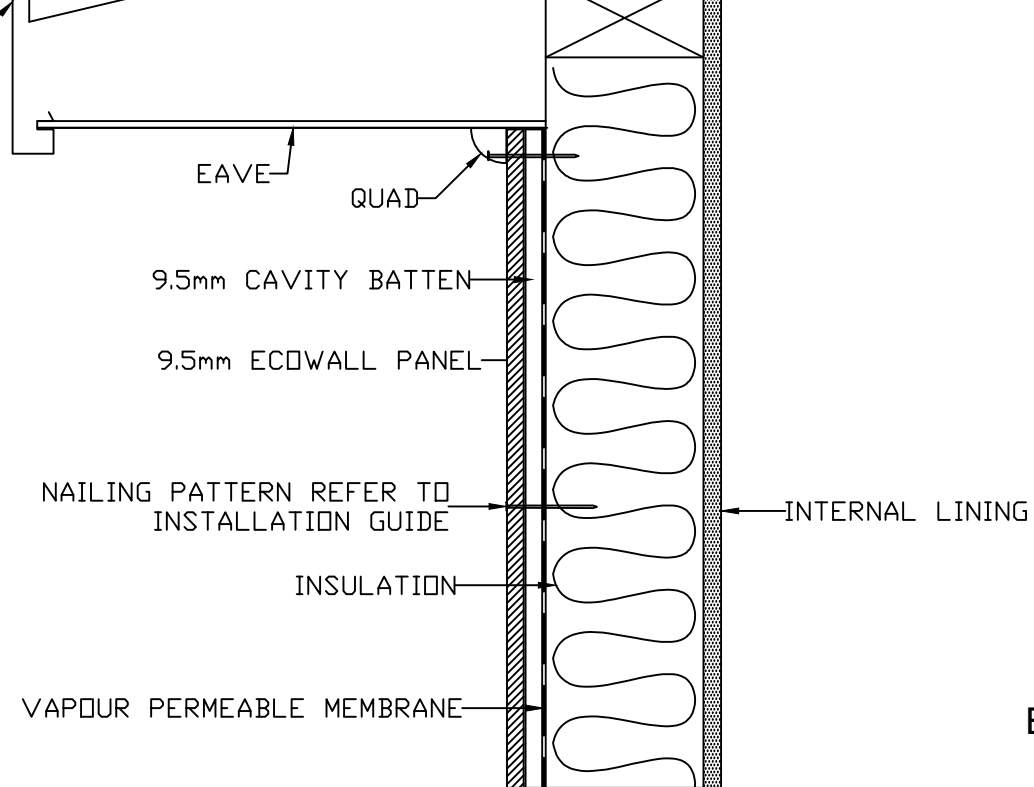

EAVE AND ROOF CLEARANCE DETAIL




DRAWING NAME:	SCALE:	DRAWN BY:	CHECKED BY:	DATE:	DRAWING SET No.:	SHT SIZE
9.5mm CAVITY INSTALLATION - ECOWALL	NTS	A.MOATE	C.O'NEILL	26.10.17	CD-EW-C	A3

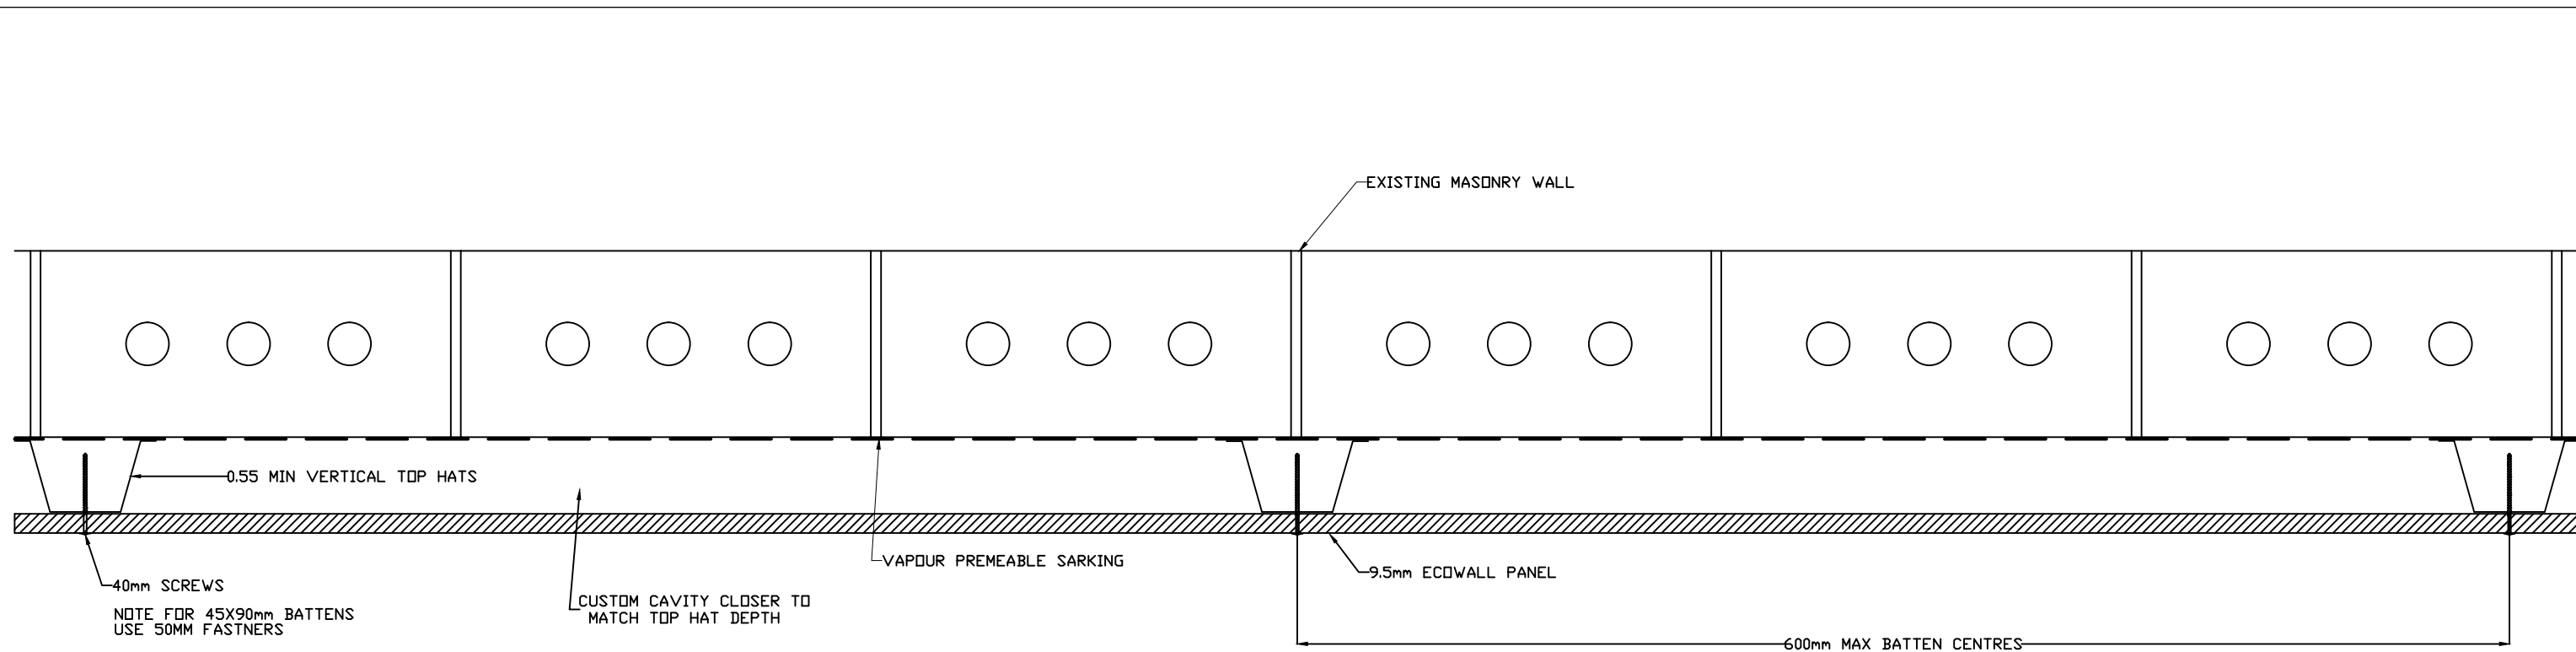

CLADDING OVER MASONRY WITH METAL TOPHATS DETAIL

NOTE: VERTICAL BATTENS ONLY

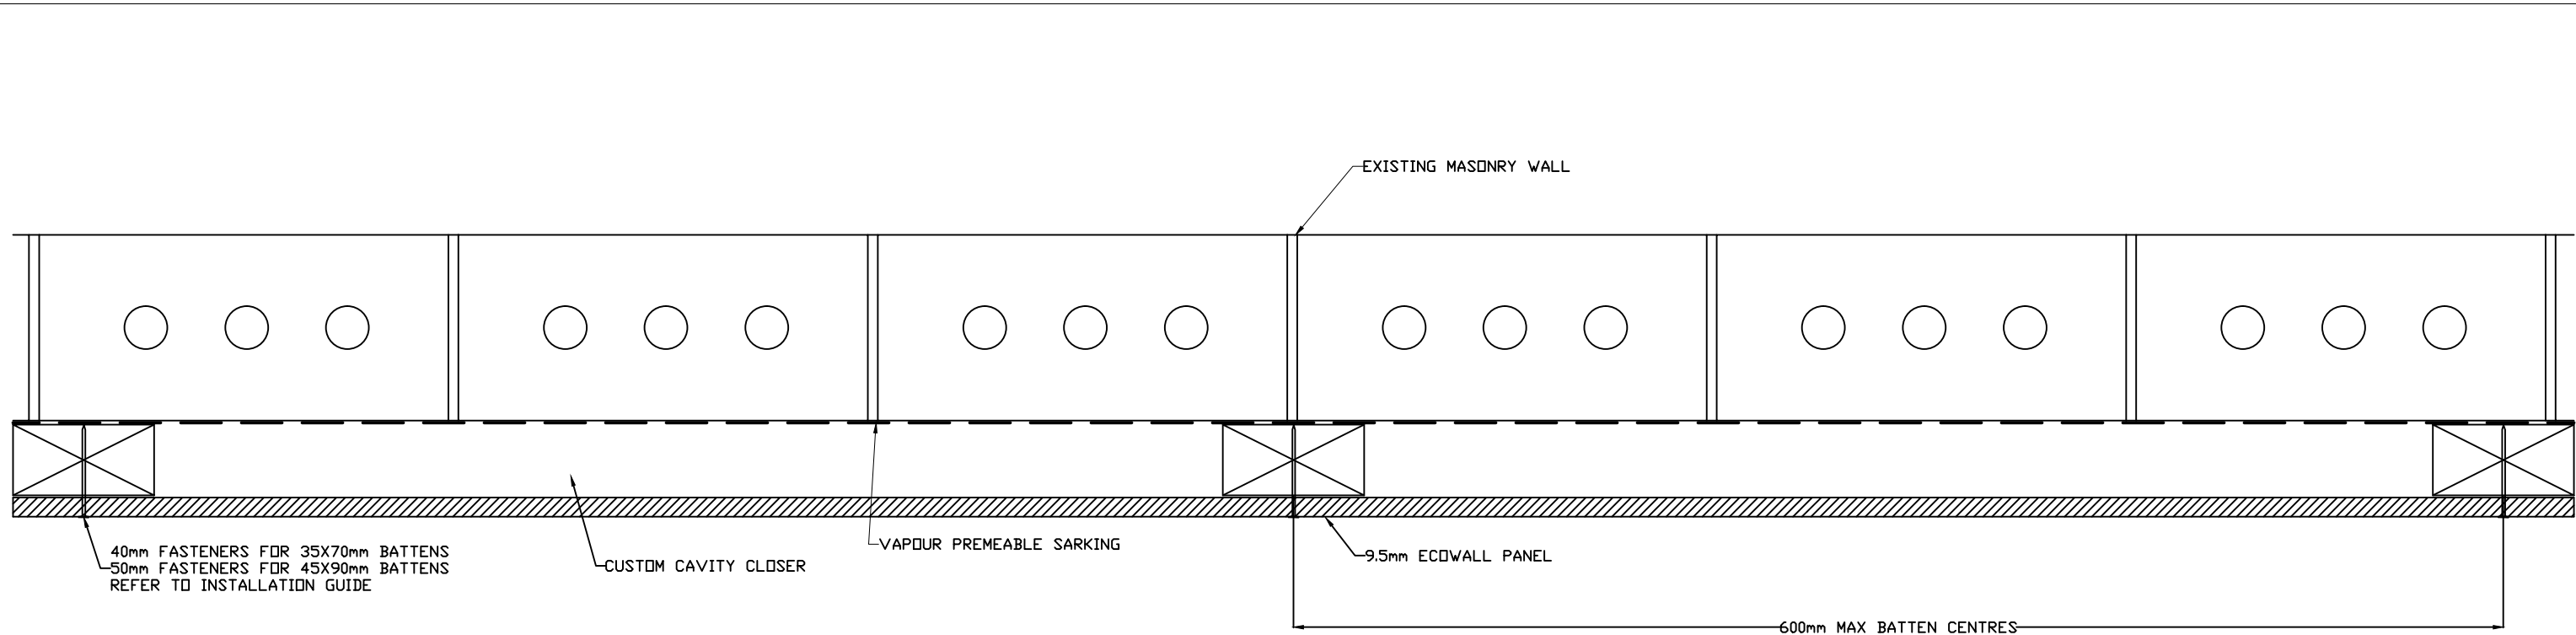

CLADDING OVER BRICK WITH TIMBER BATTEN DETAIL

NOTE: VERTICAL BATTENS ONLY