


# WEATHERTEX CONSTRUCTION DETAIL GUIDE


## RUBIX PANELS

### 9.5mm CAVITY CONSTRUCTION




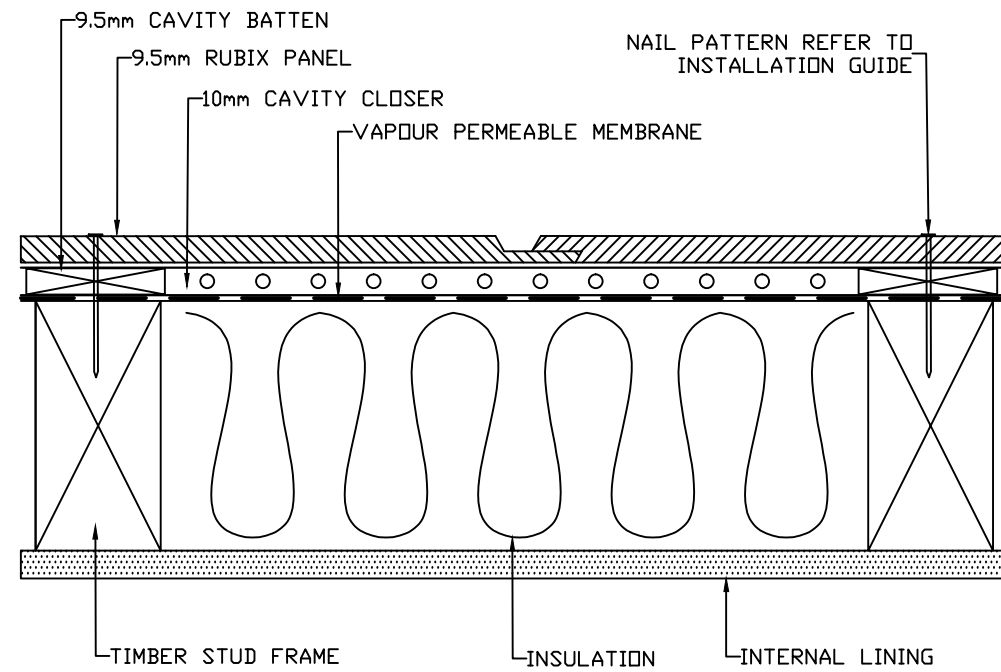


RUBIX JOIN DETAIL

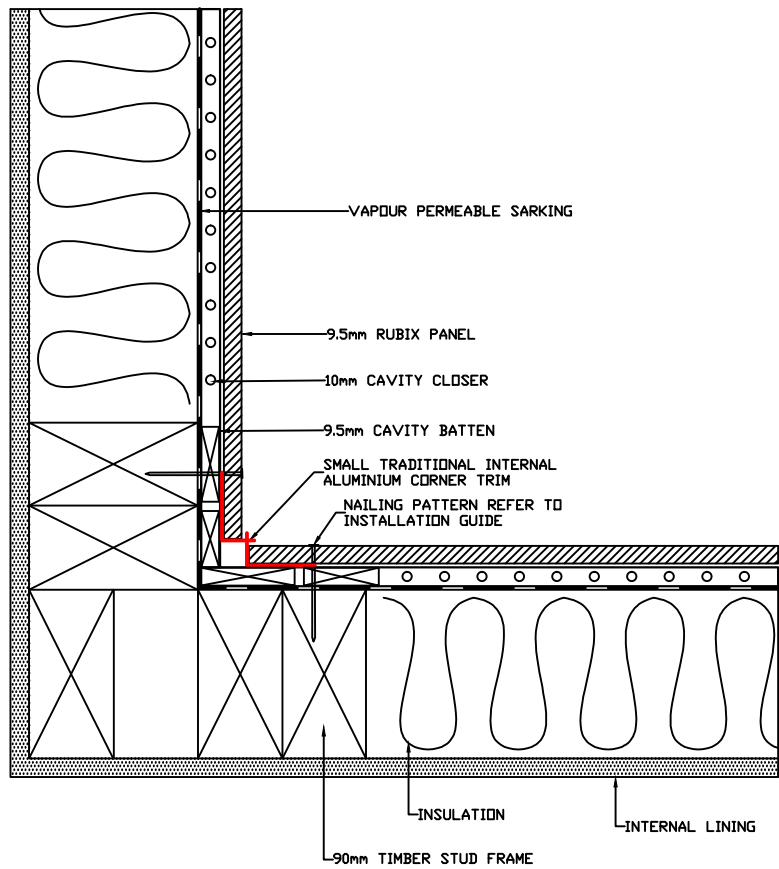


SMALL TRADITIONAL INTERNAL "W" CORNER DETAIL

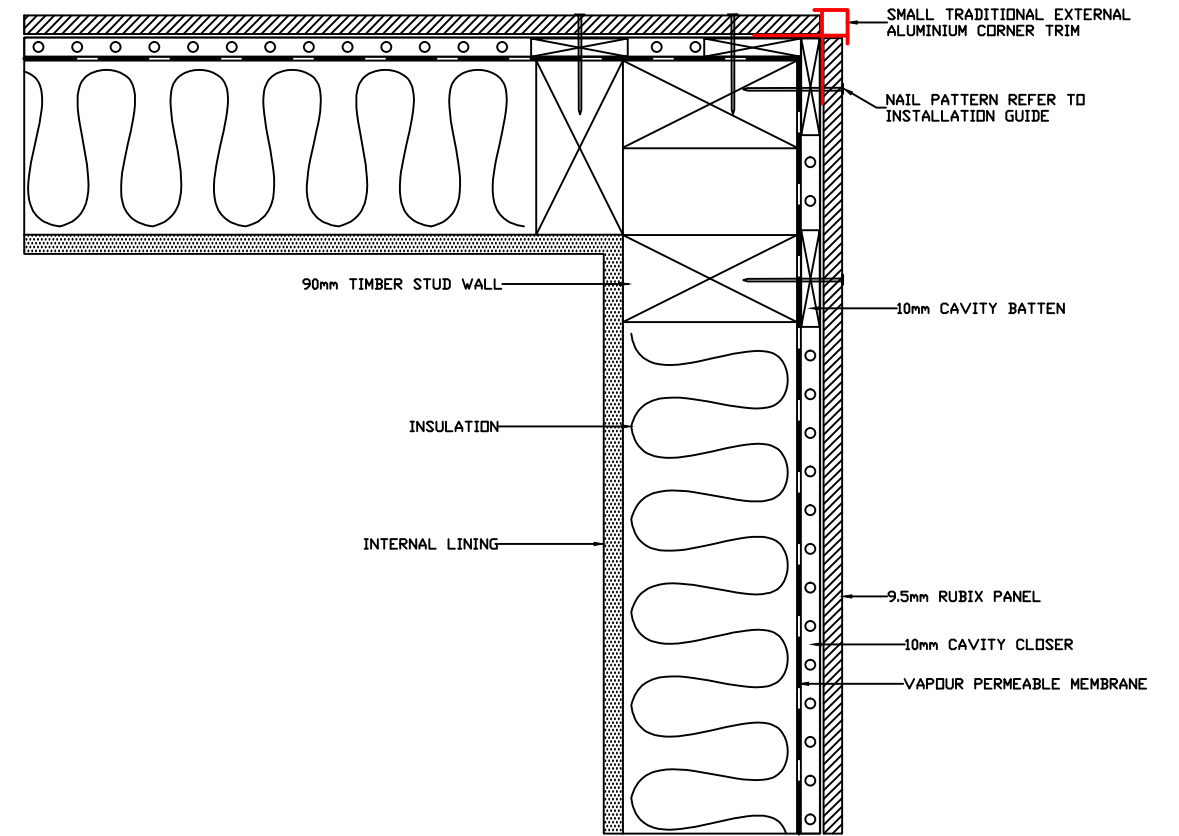

SMALL TRADITIONAL EXTERNAL "BOX" CORNER DETAIL

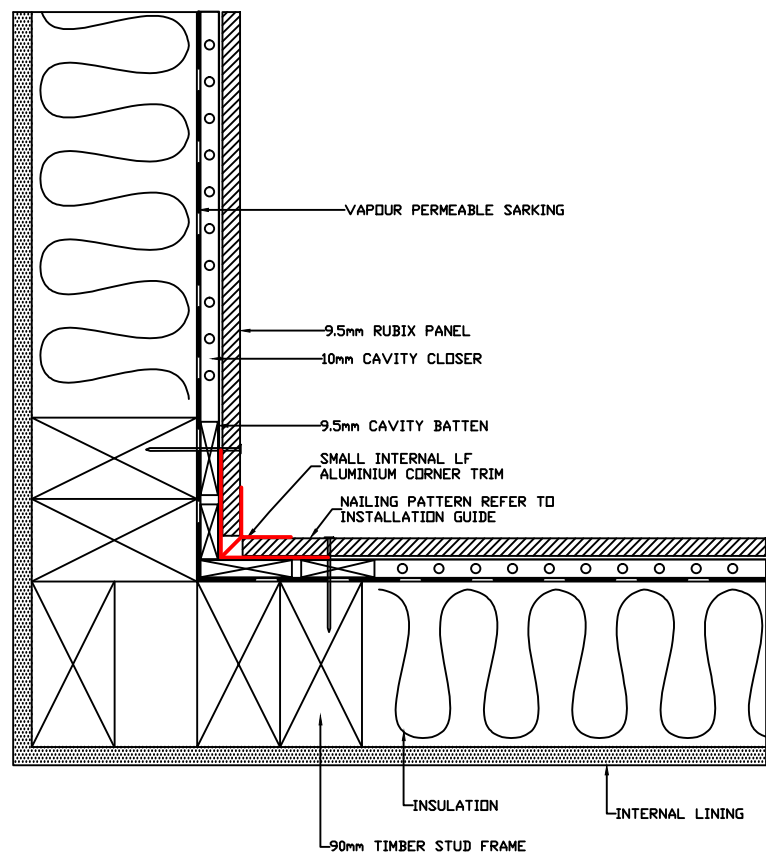

SMALL INTERNAL LF CORNER DETAIL

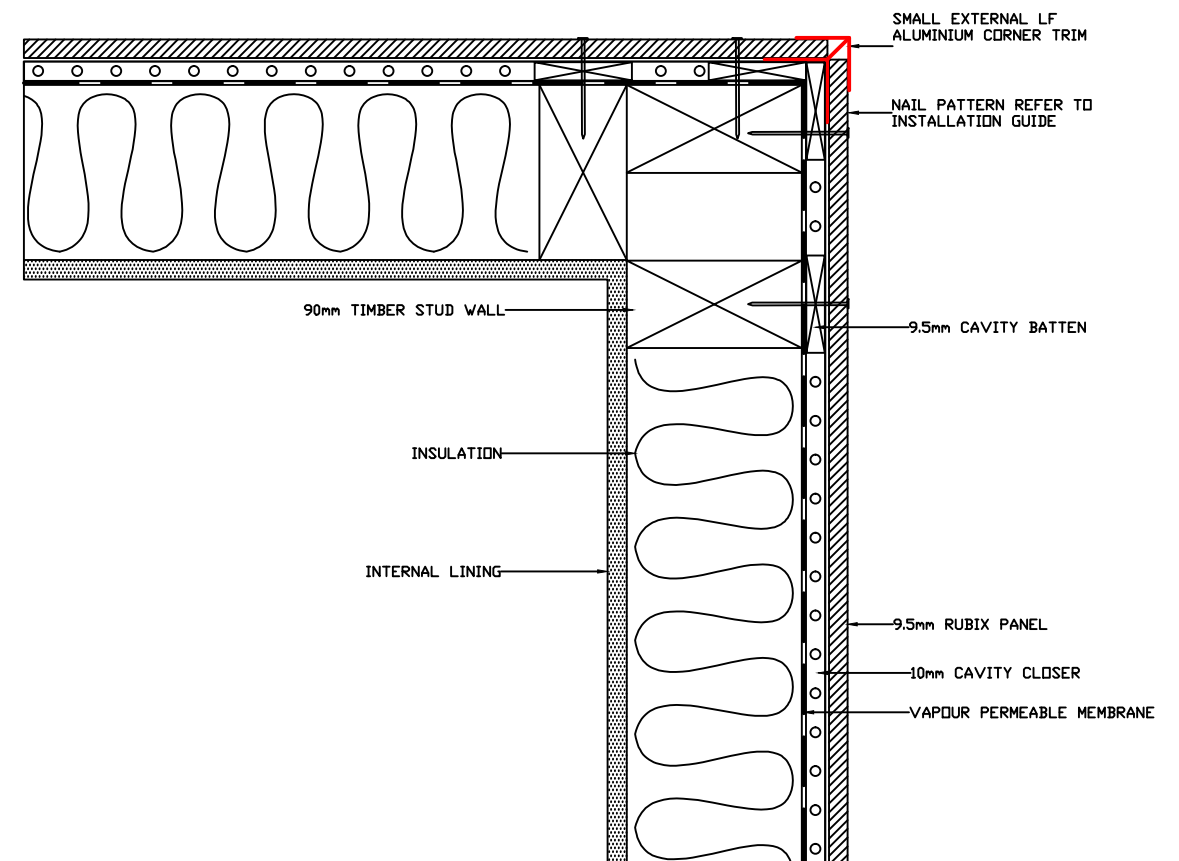

SMALL EXTERNAL LF CORNER DETAIL



DRAWING NAME:  
9.5mm CAVITY INSTALLATION - ECOWALL

SCALE:  
NTS


DRAWN BY:  
A.MOATE

CHECKED BY:  
C.O'NEILL

DATE:  
26.10.17

DRAWING SET No.:  
CD-EW-C


SHT SIZE  
A3

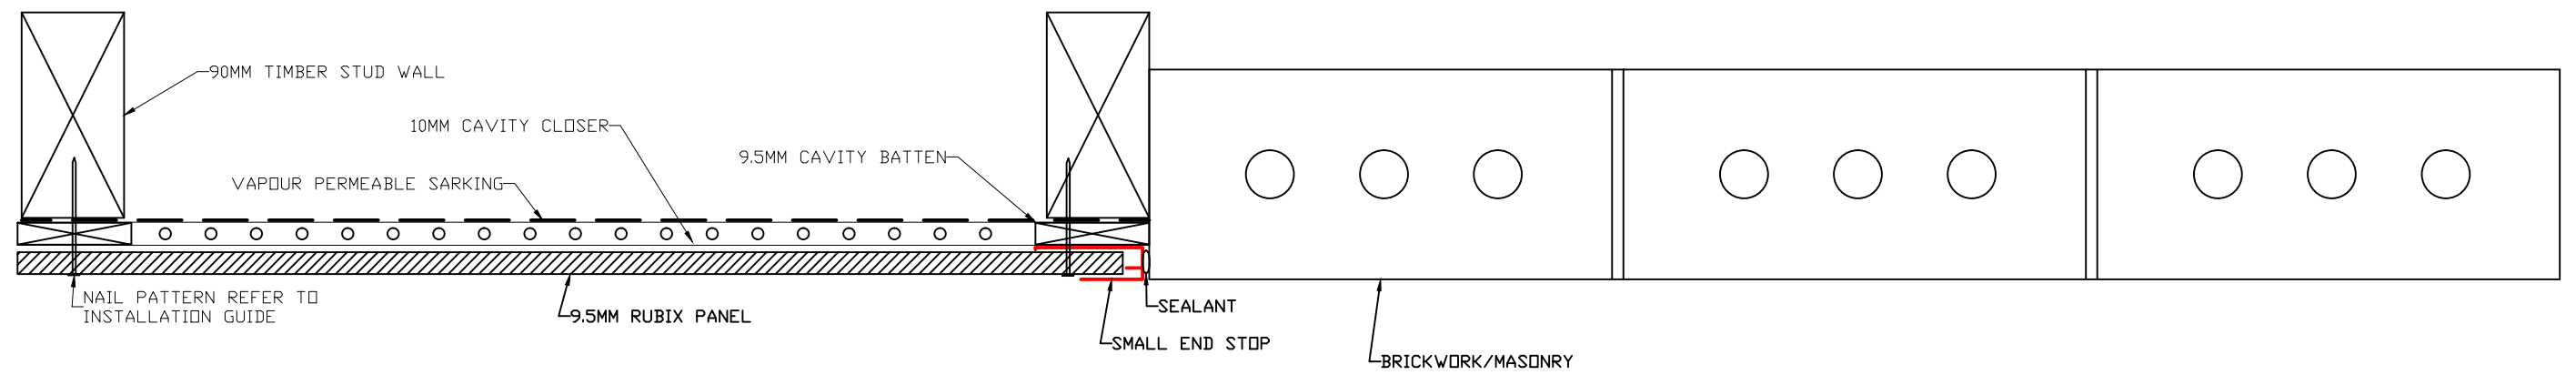


END STOP TO MASONRY BRICK DETAIL




DRAWING NAME:	SCALE:	DRAWN BY:	CHECKED BY:	DATE:	DRAWING SET No.:	SHT SIZE
9.5mm CAVITY INSTALLATION - ECOWALL	NTS	A.MOATE	C.O'NEILL	26.10.17	CD-EW-C	A3

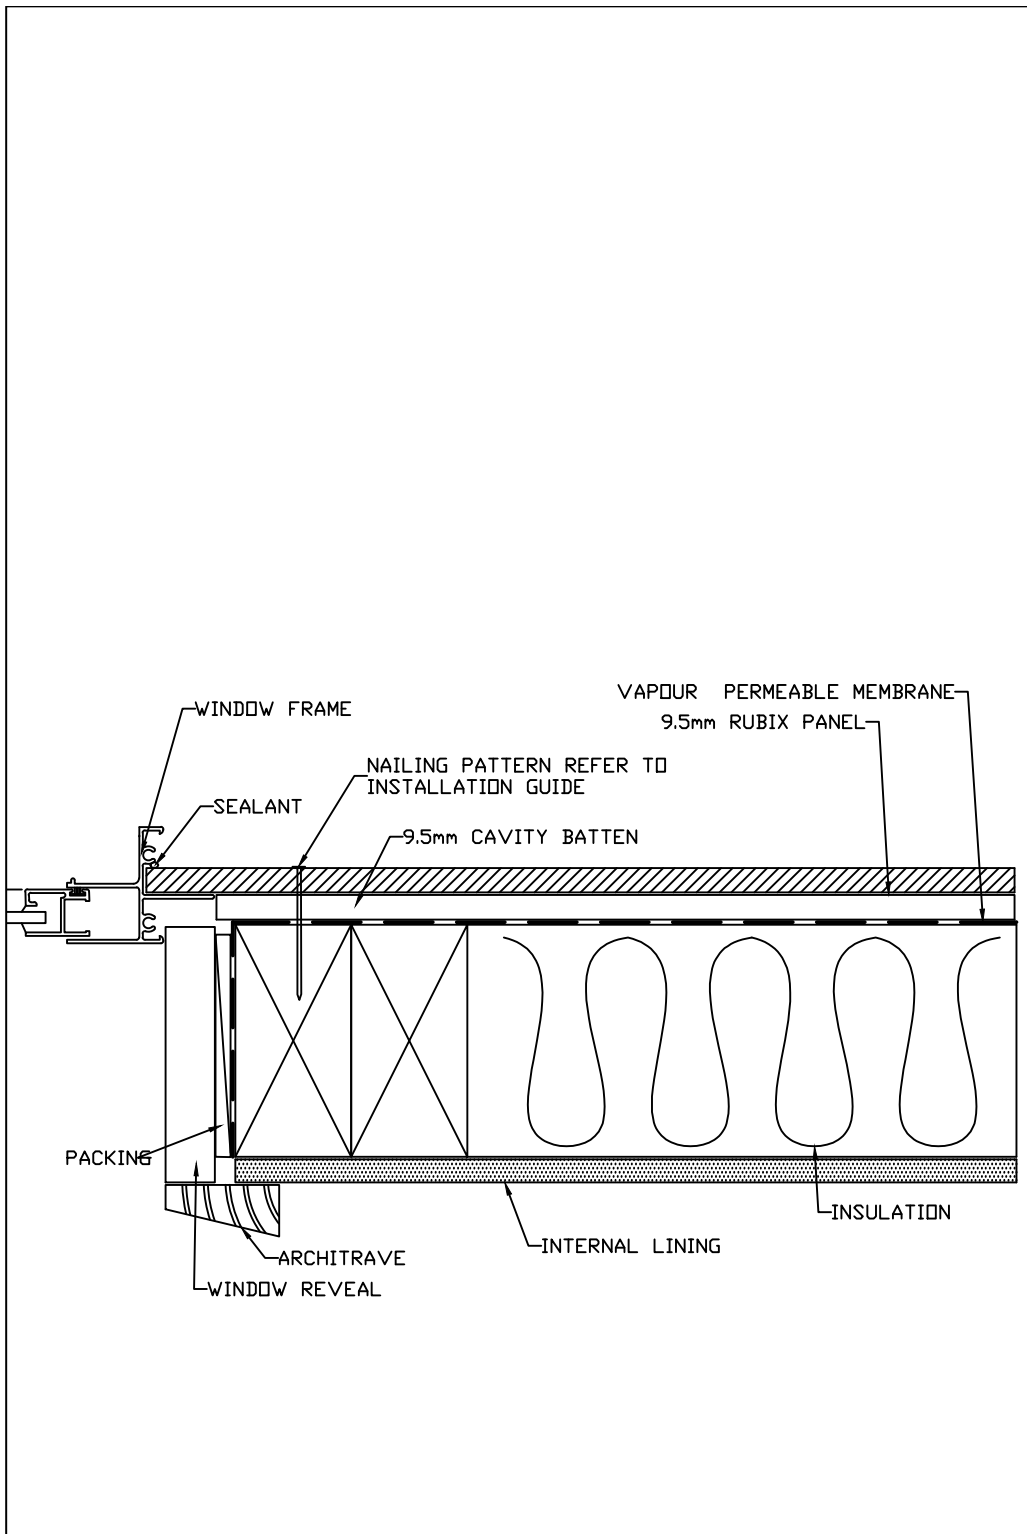

WINDOW JAMB DETAIL

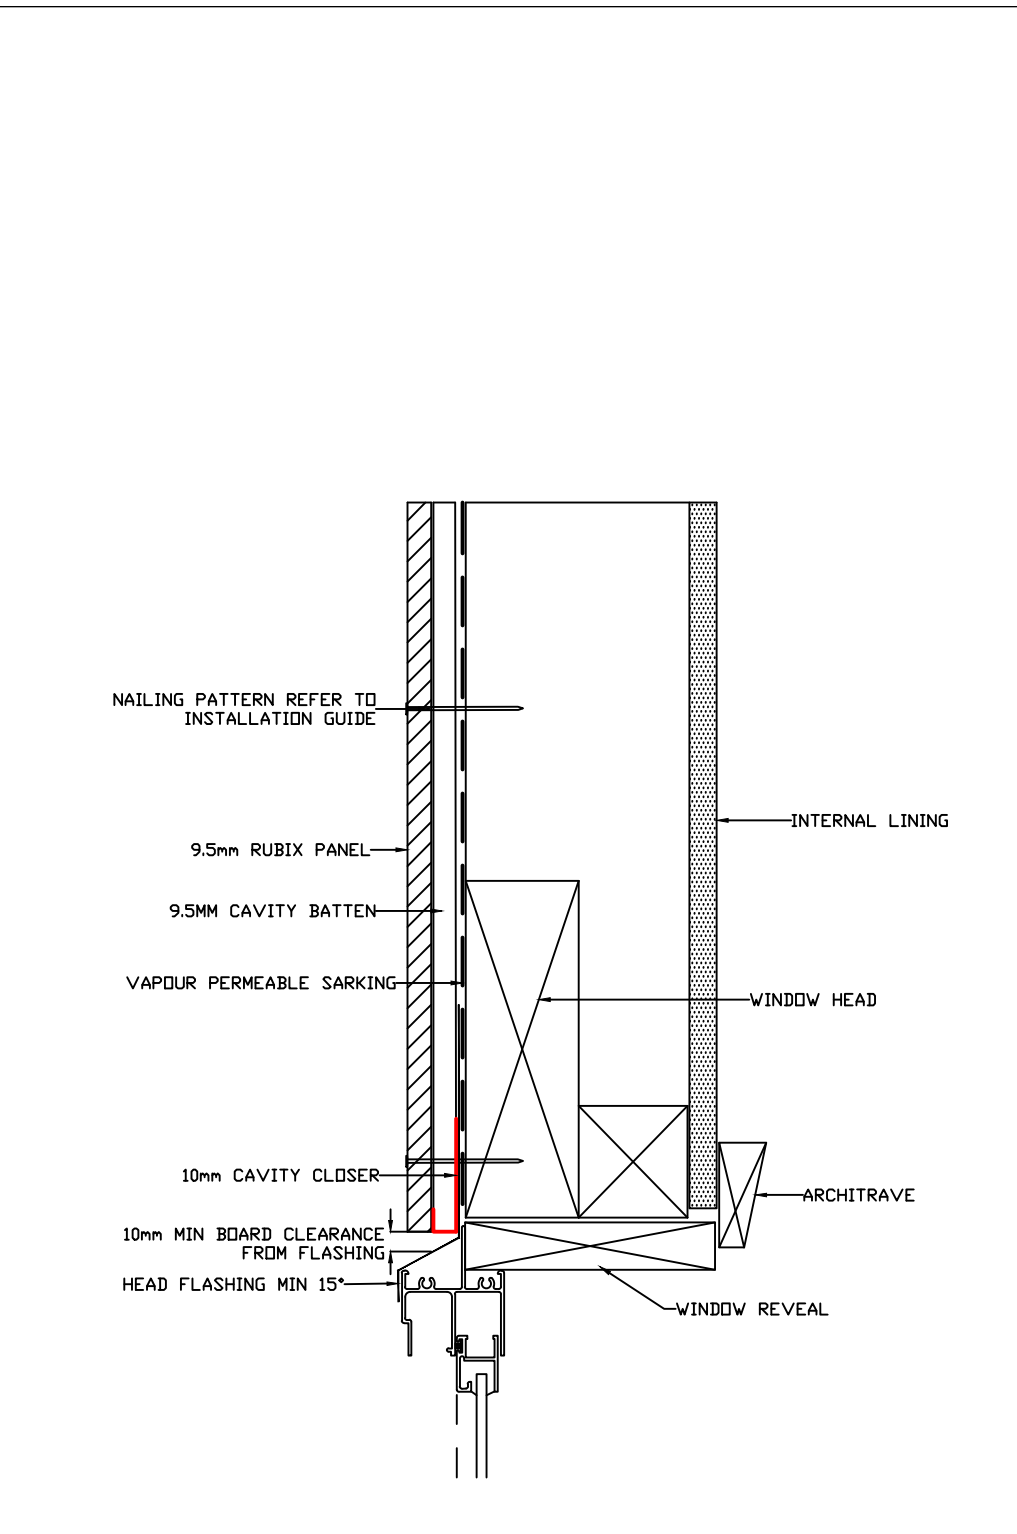


WINDOW HEAD DETAIL

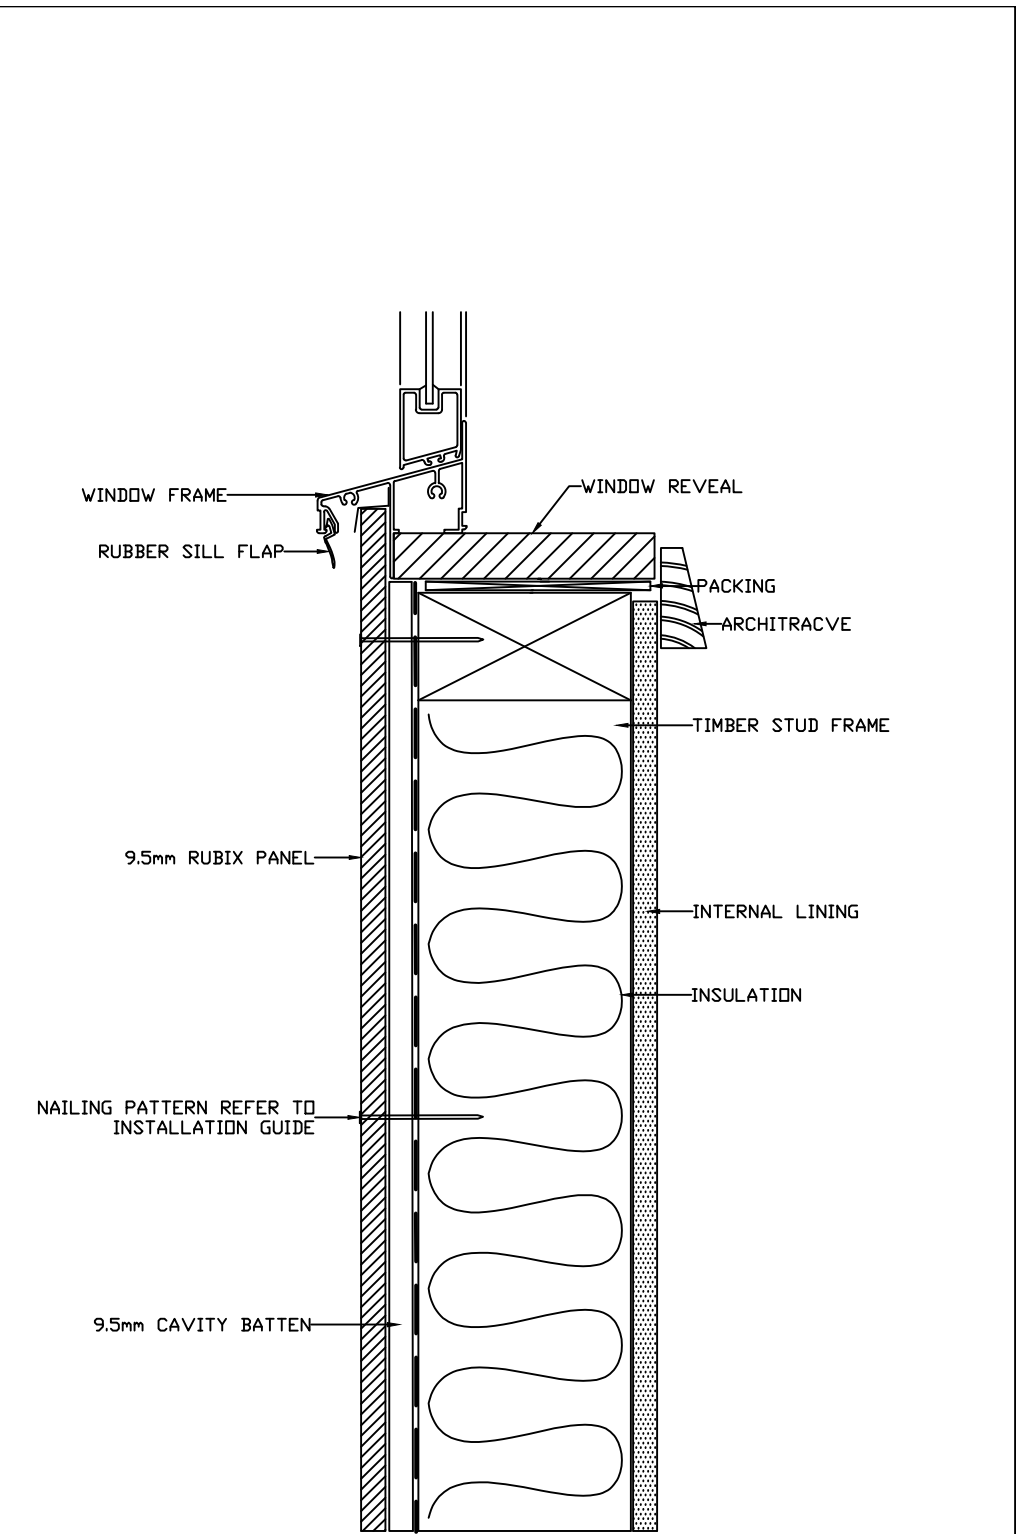


WINDOW SILL DETAIL


	DRAWING NAME:	SCALE:	DRAWN BY:	CHECKED BY:	DATE:	DRAWING SET No.:	SHT SIZE
	9.5mm CAVITY INSTALLATION - ECOWALL	NTS	A.MOATE	C.O'NEILL	26.10.17	CD-EW-C	A3

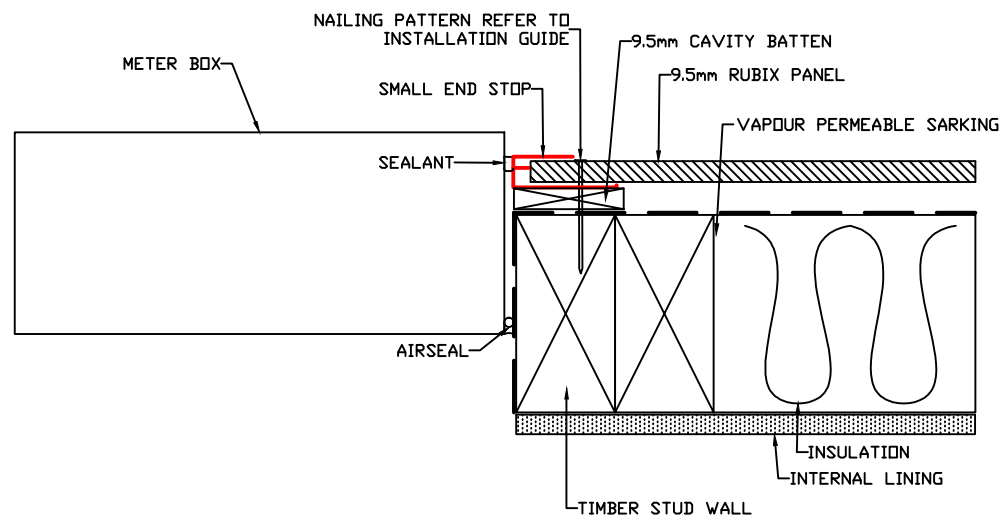


METER BOX JAMB  
DETAIL

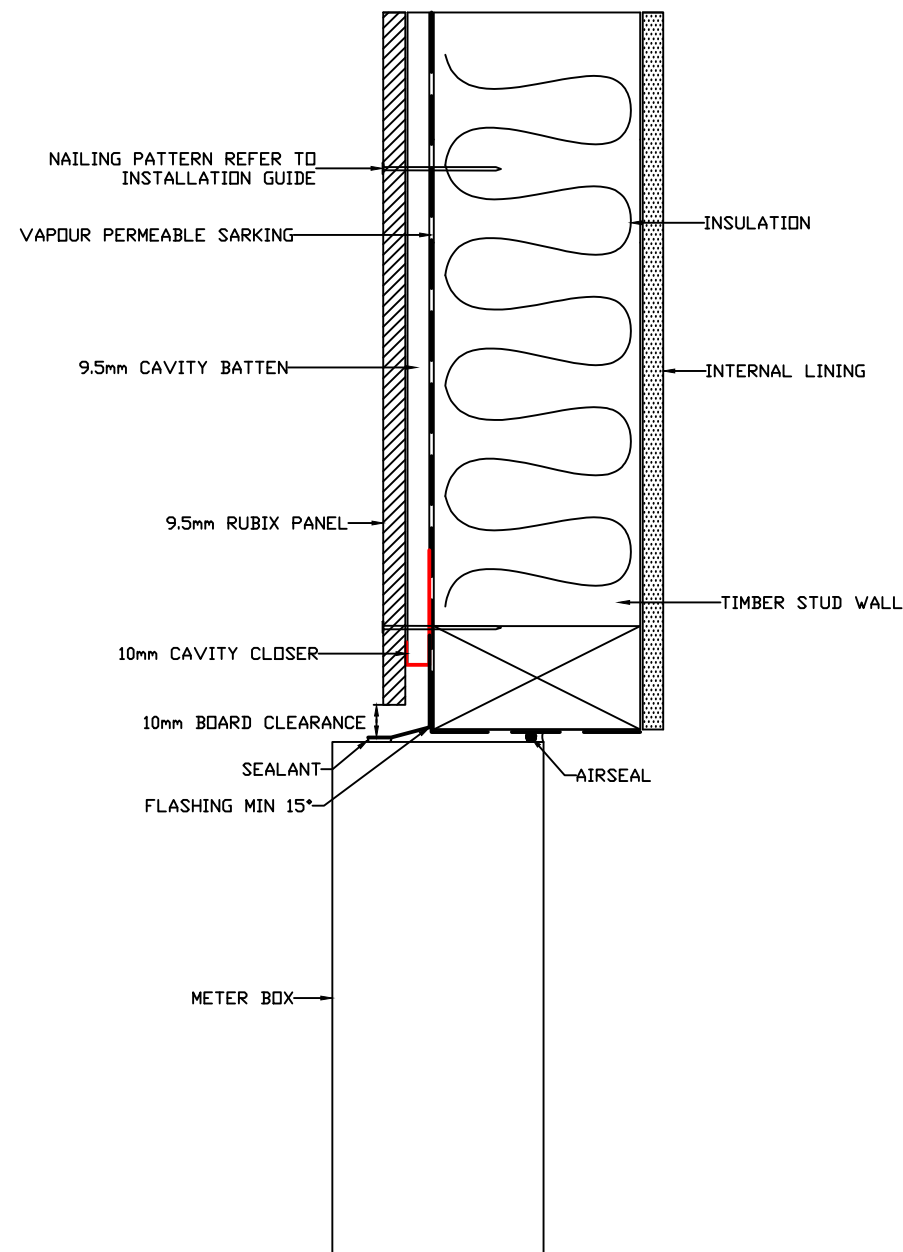


METER BOX HEAD DETAIL

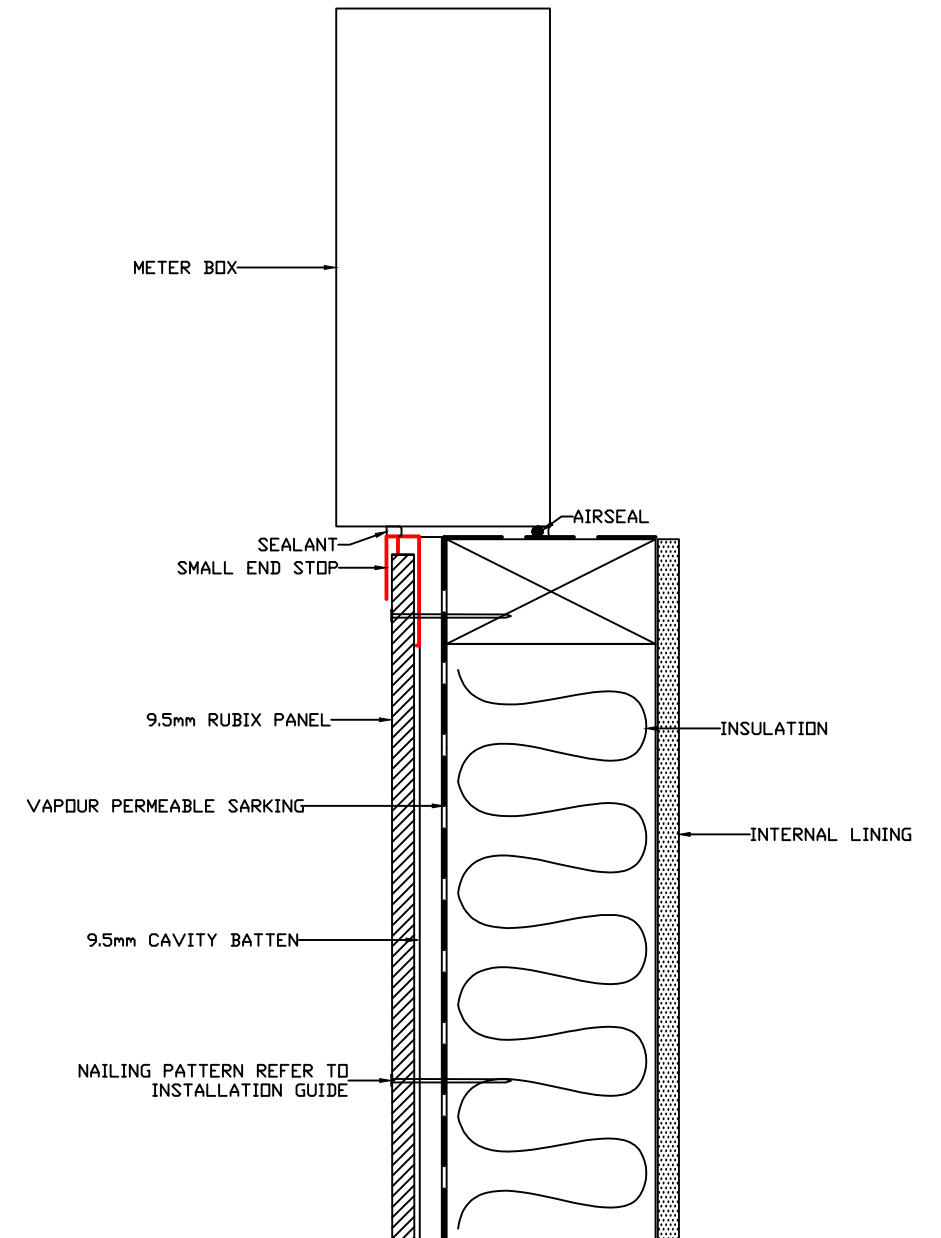


METER BOX SILL DETAIL

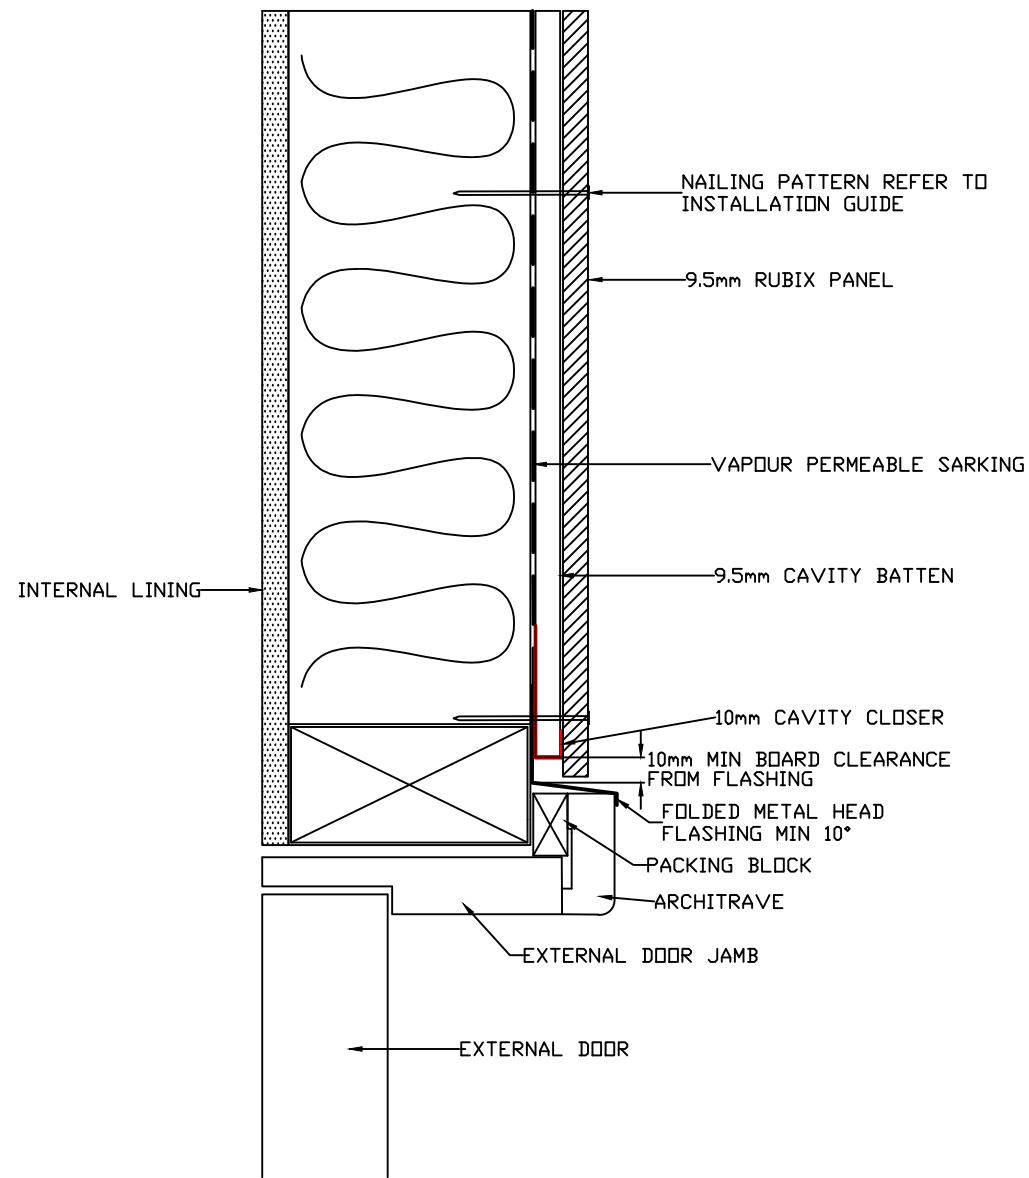

DOOR HEADER DETAIL

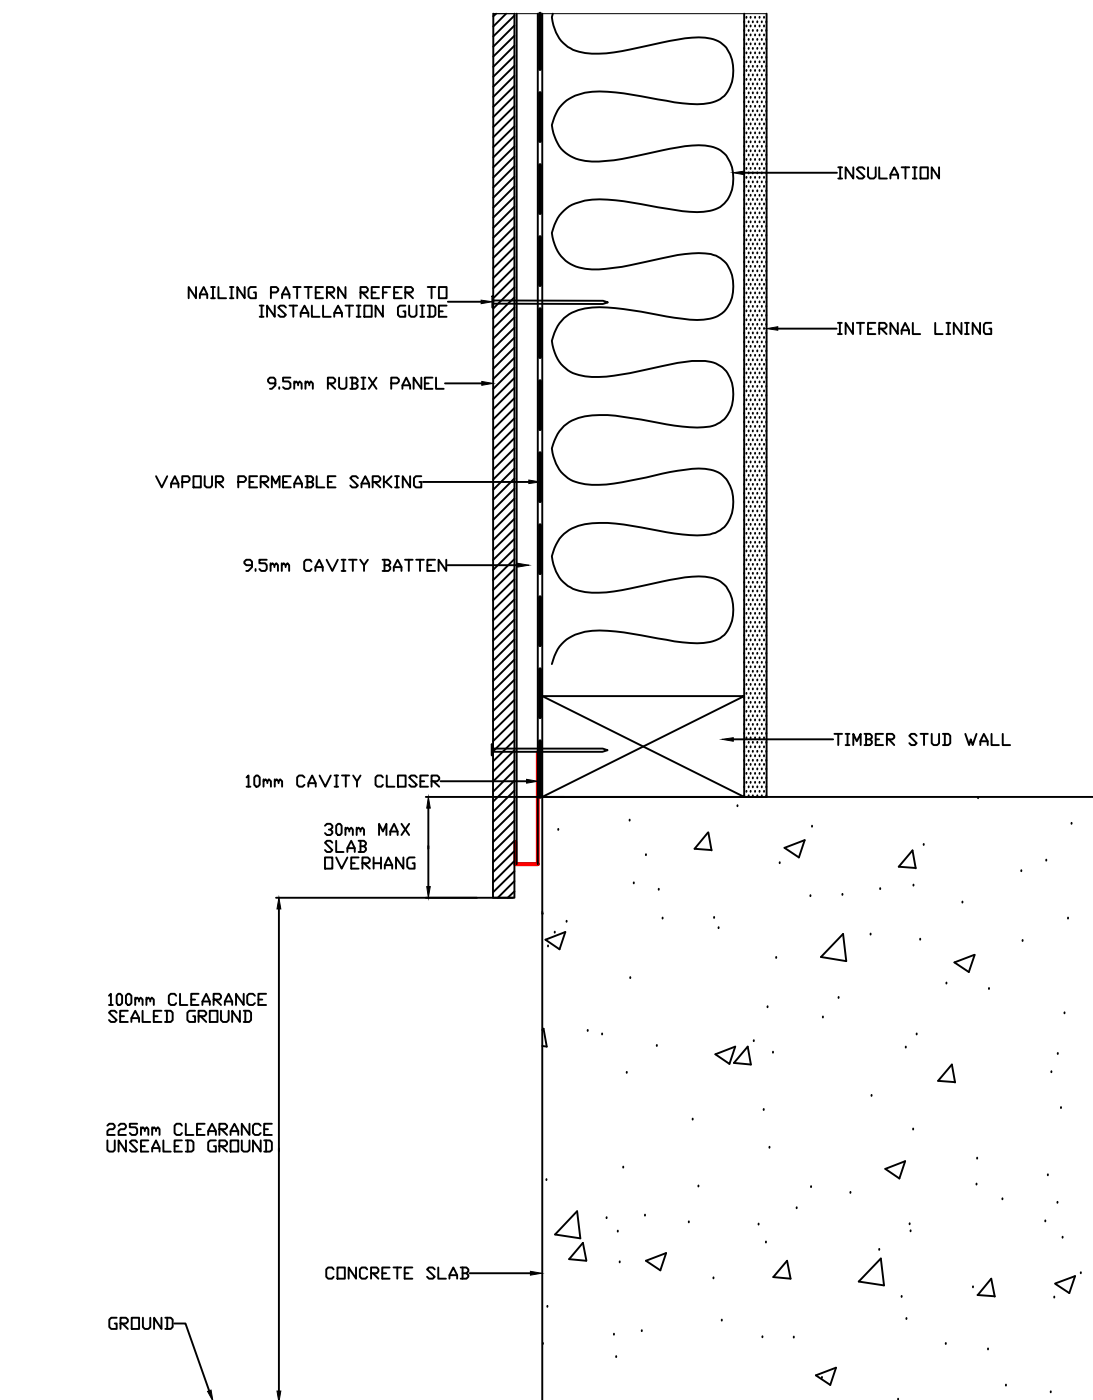


CONCRETE SLAB  
GROUND CLEARANCE DETAIL

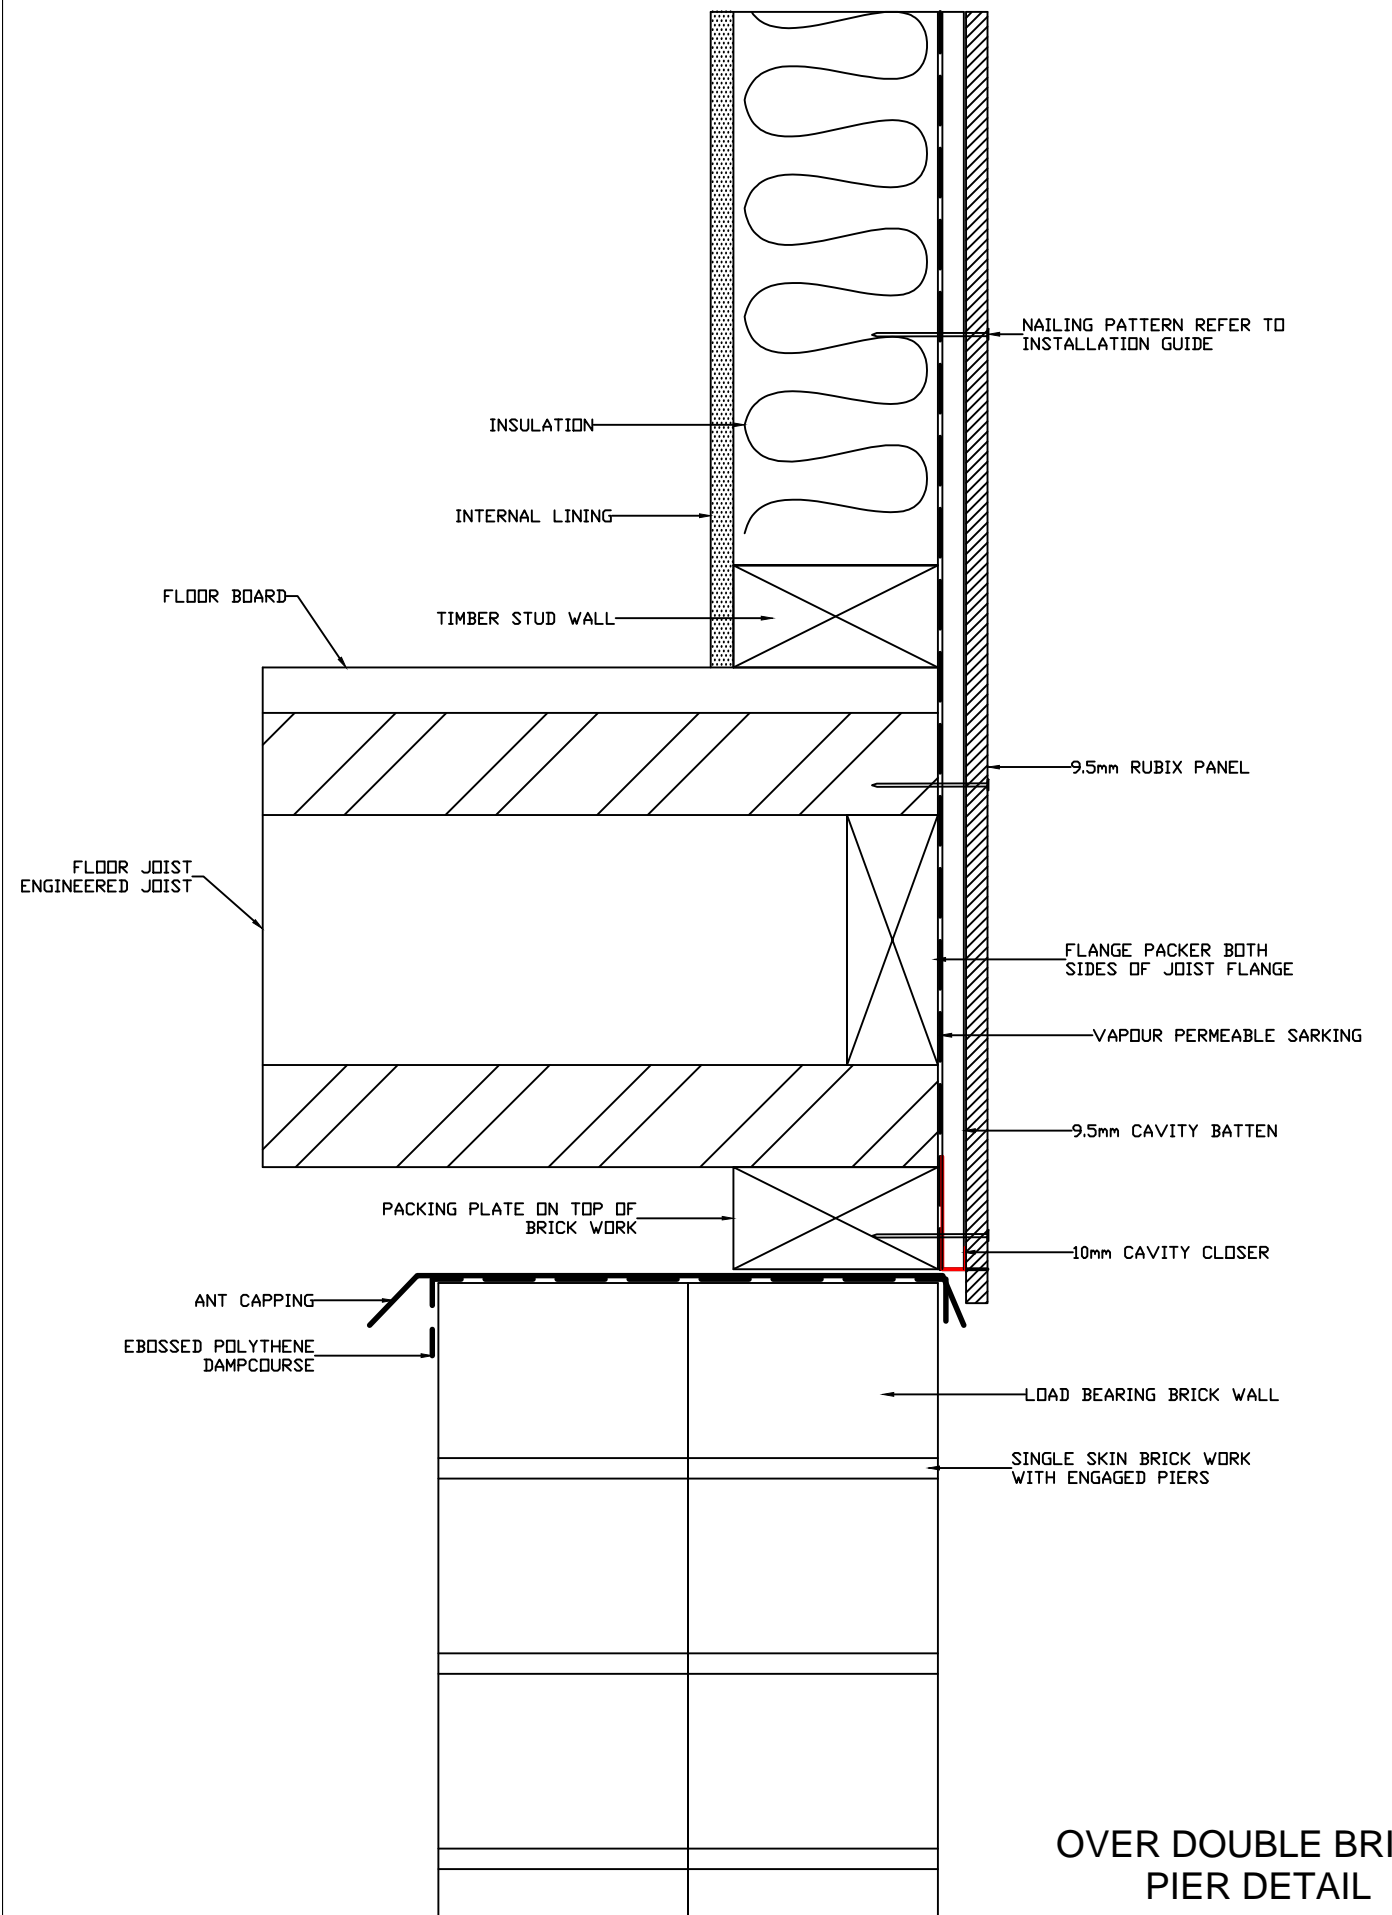


OVER DOUBLE BRICK  
PIER DETAIL



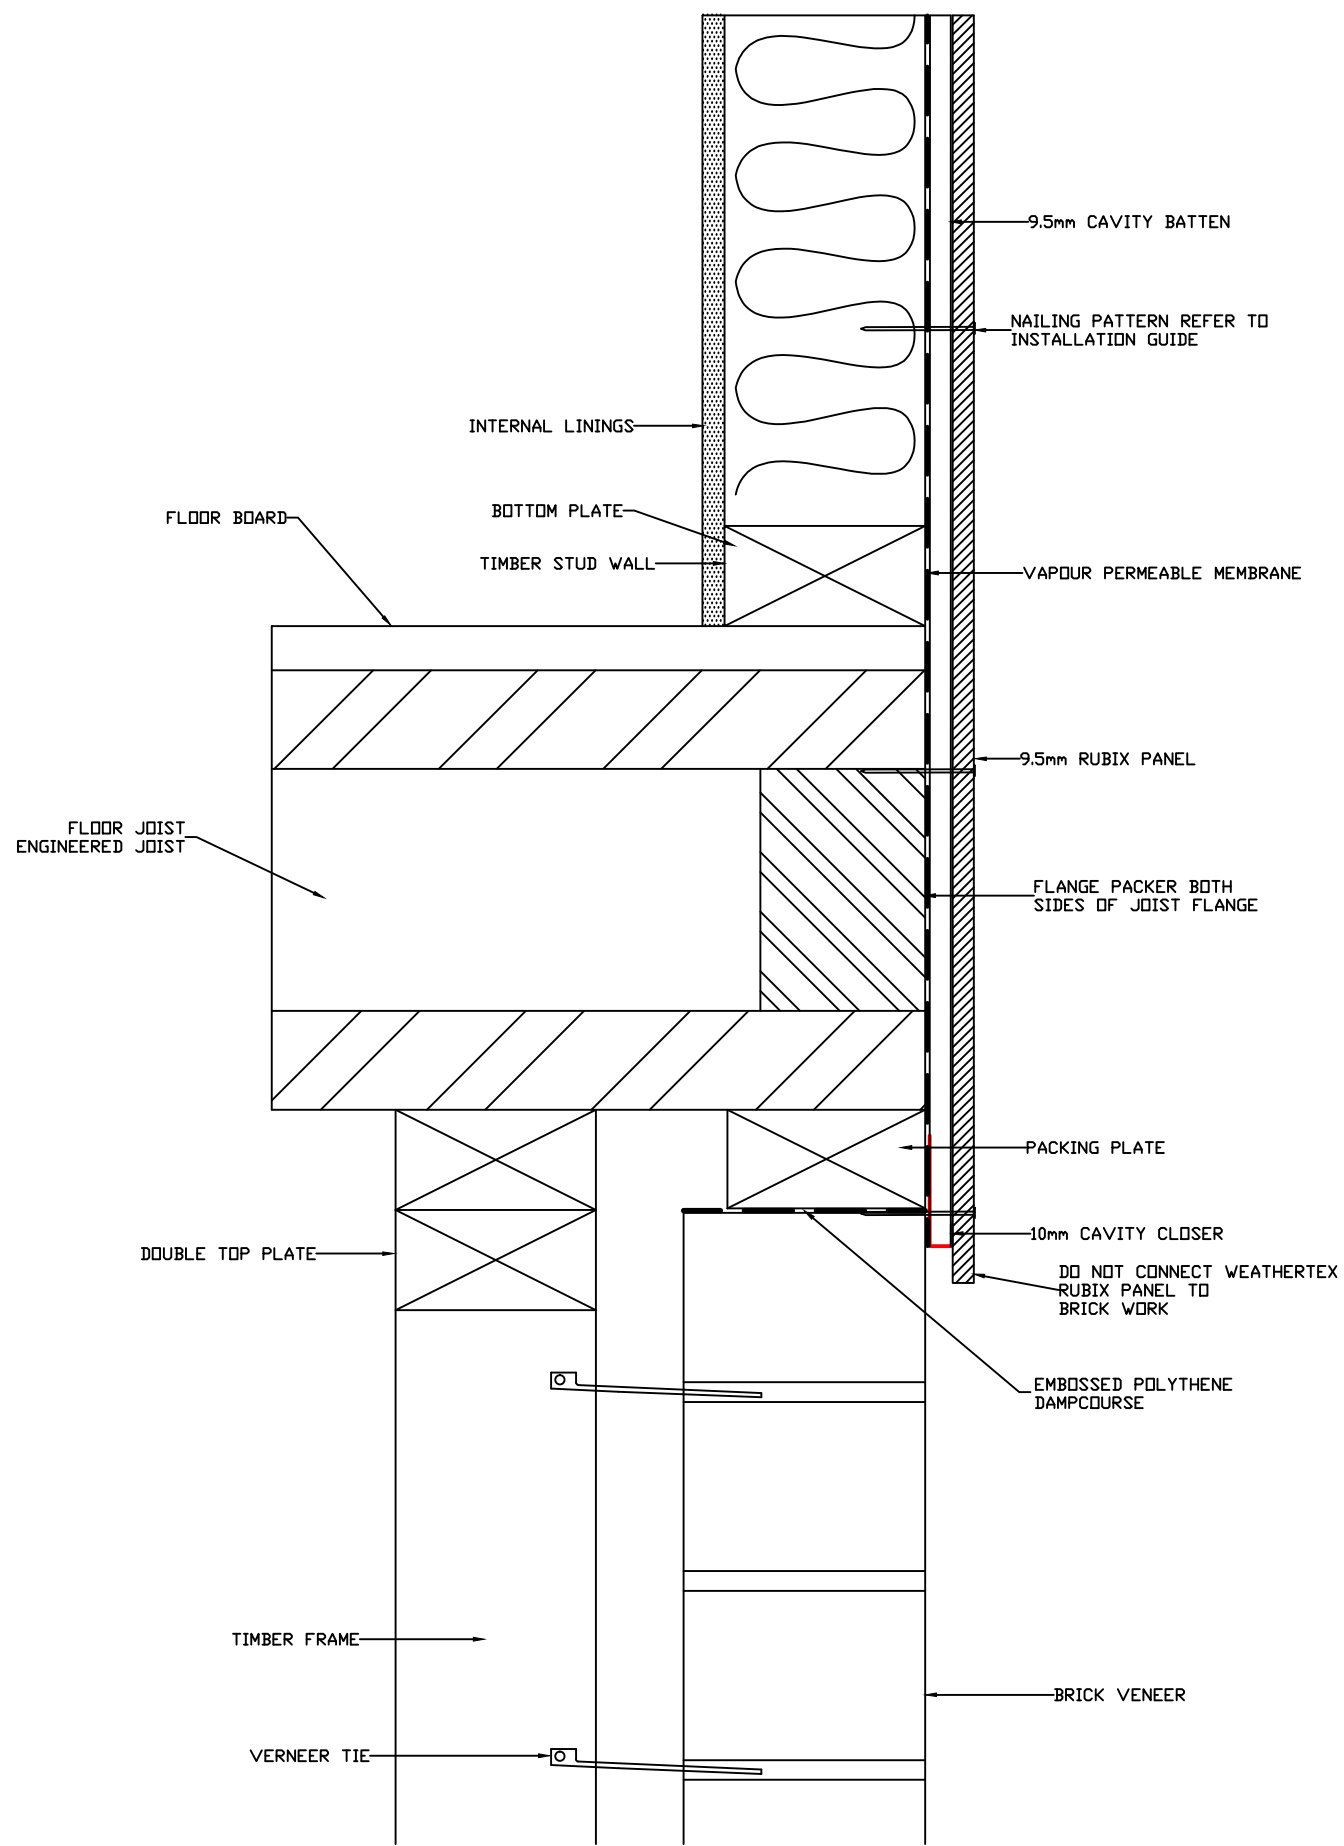

FLUSH WITH BRICK VENEER DETAIL

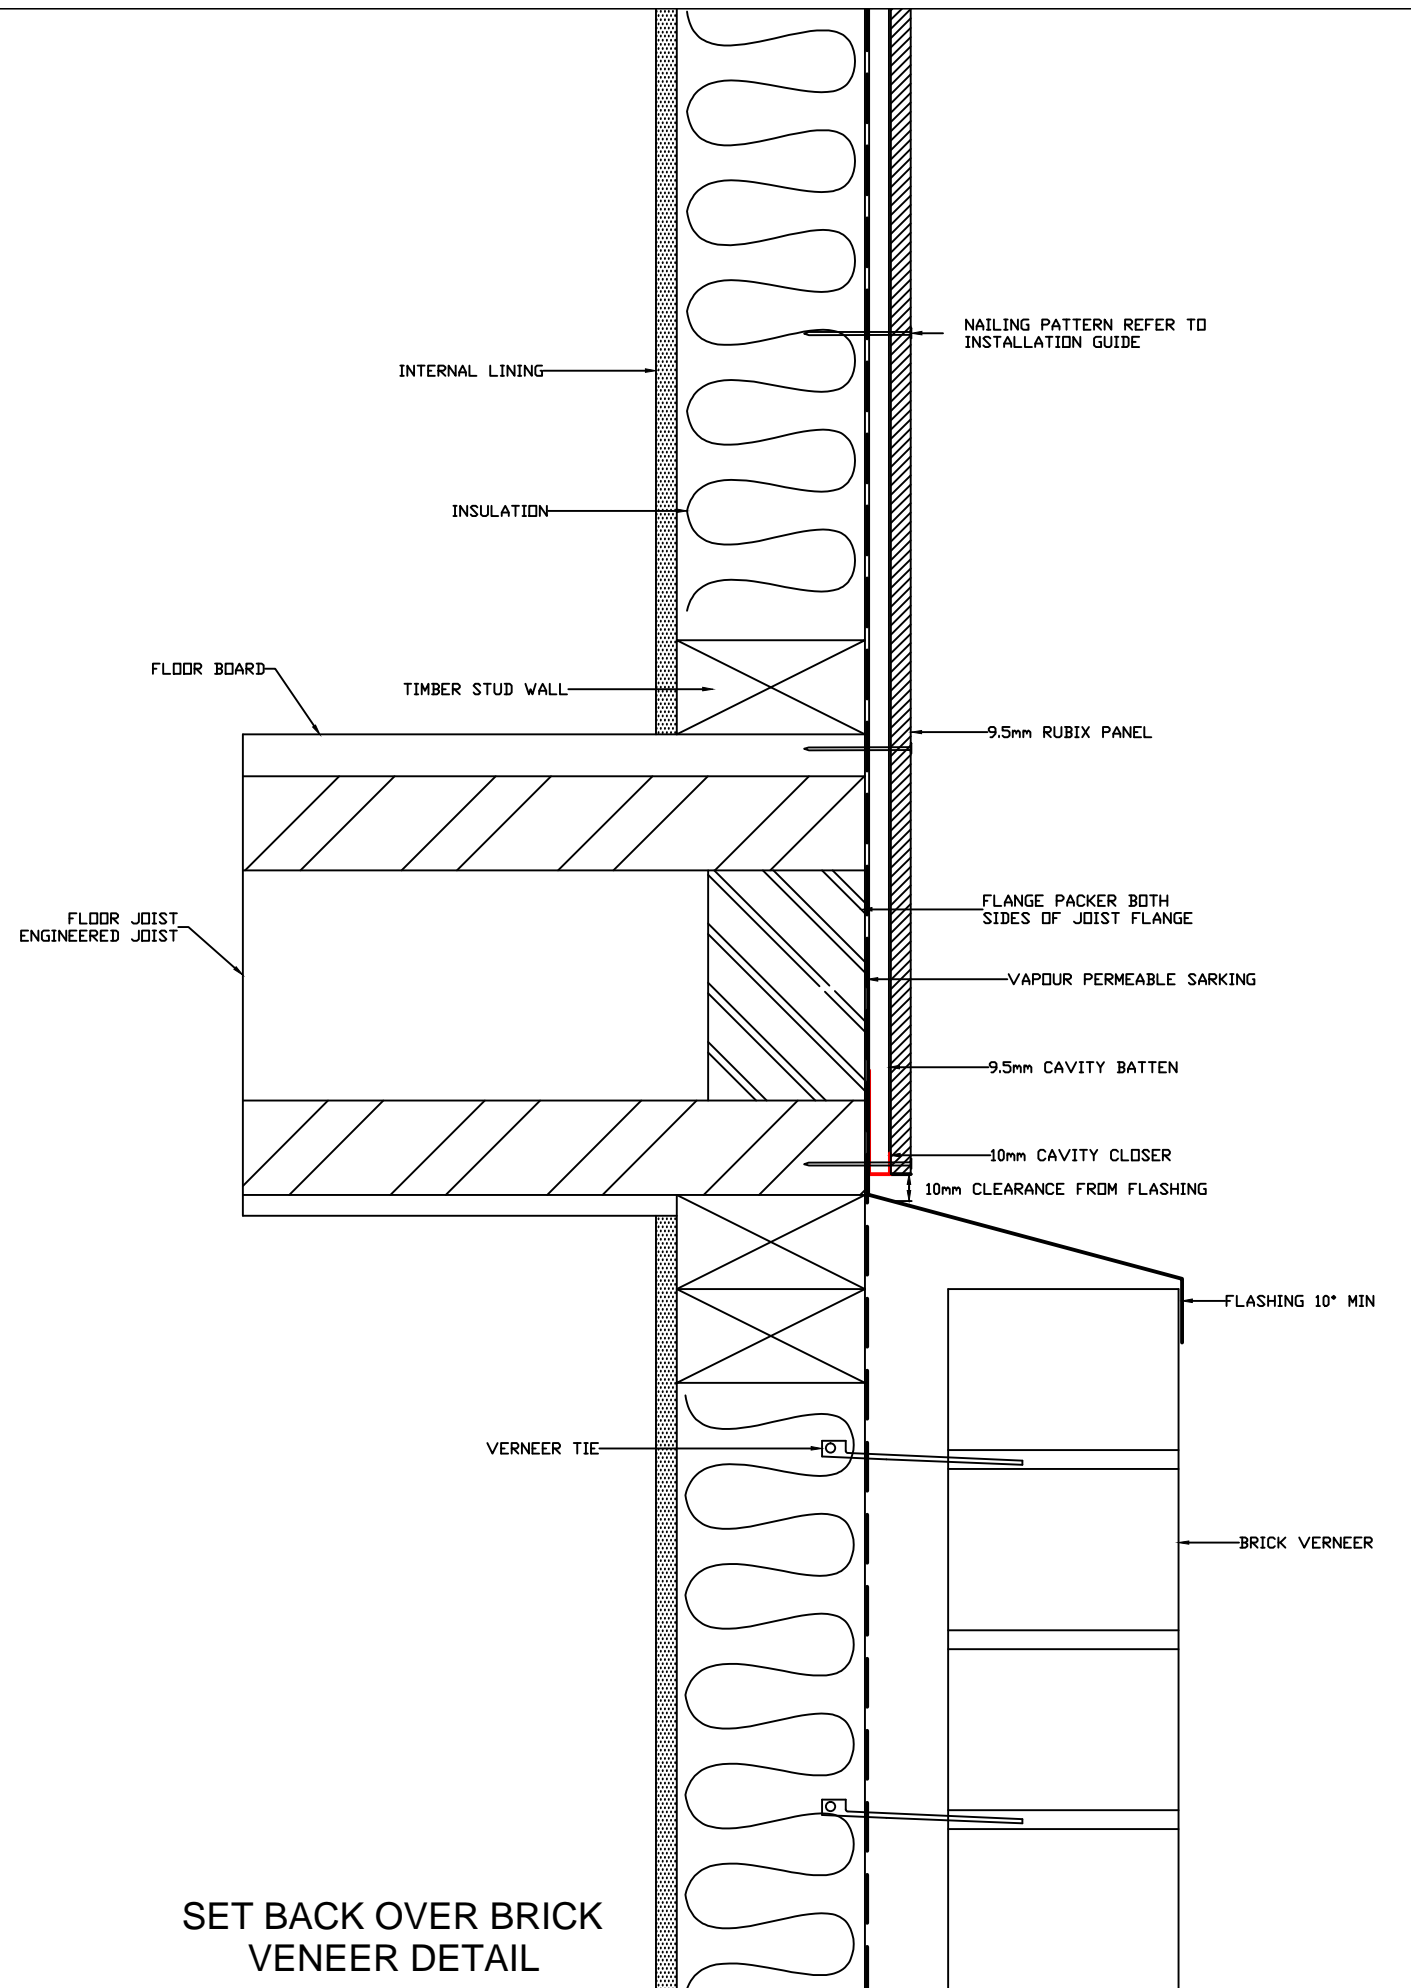

SET BACK OVER BRICK VENEER DETAIL



DRAWING NAME:  
9.5mm CAVITY INSTALLATION - ECOWALL

SCALE:  
NTS


DRAWN BY:  
A.MOATE

CHECKED BY:  
C.O'NEILL


DATE:  
26.10.17

DRAWING SET No.:  
CD-EW-C

SHT SIZE  
A3

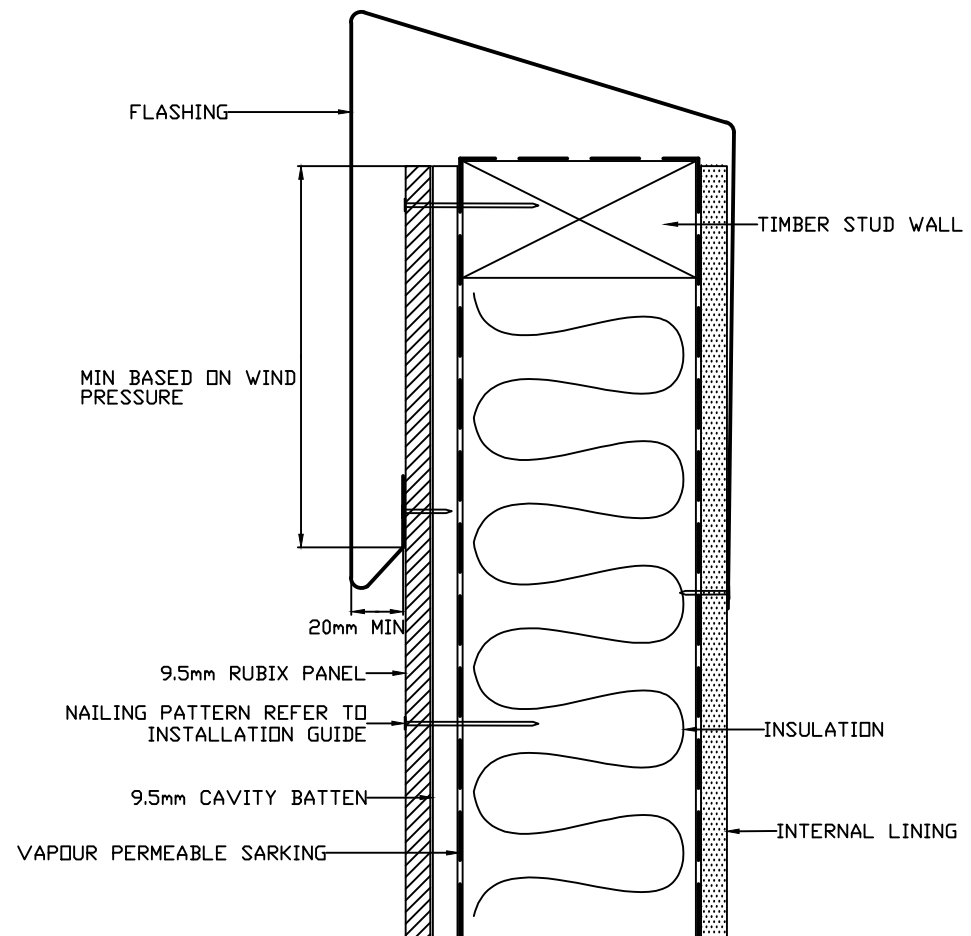

PARAPET DETAIL

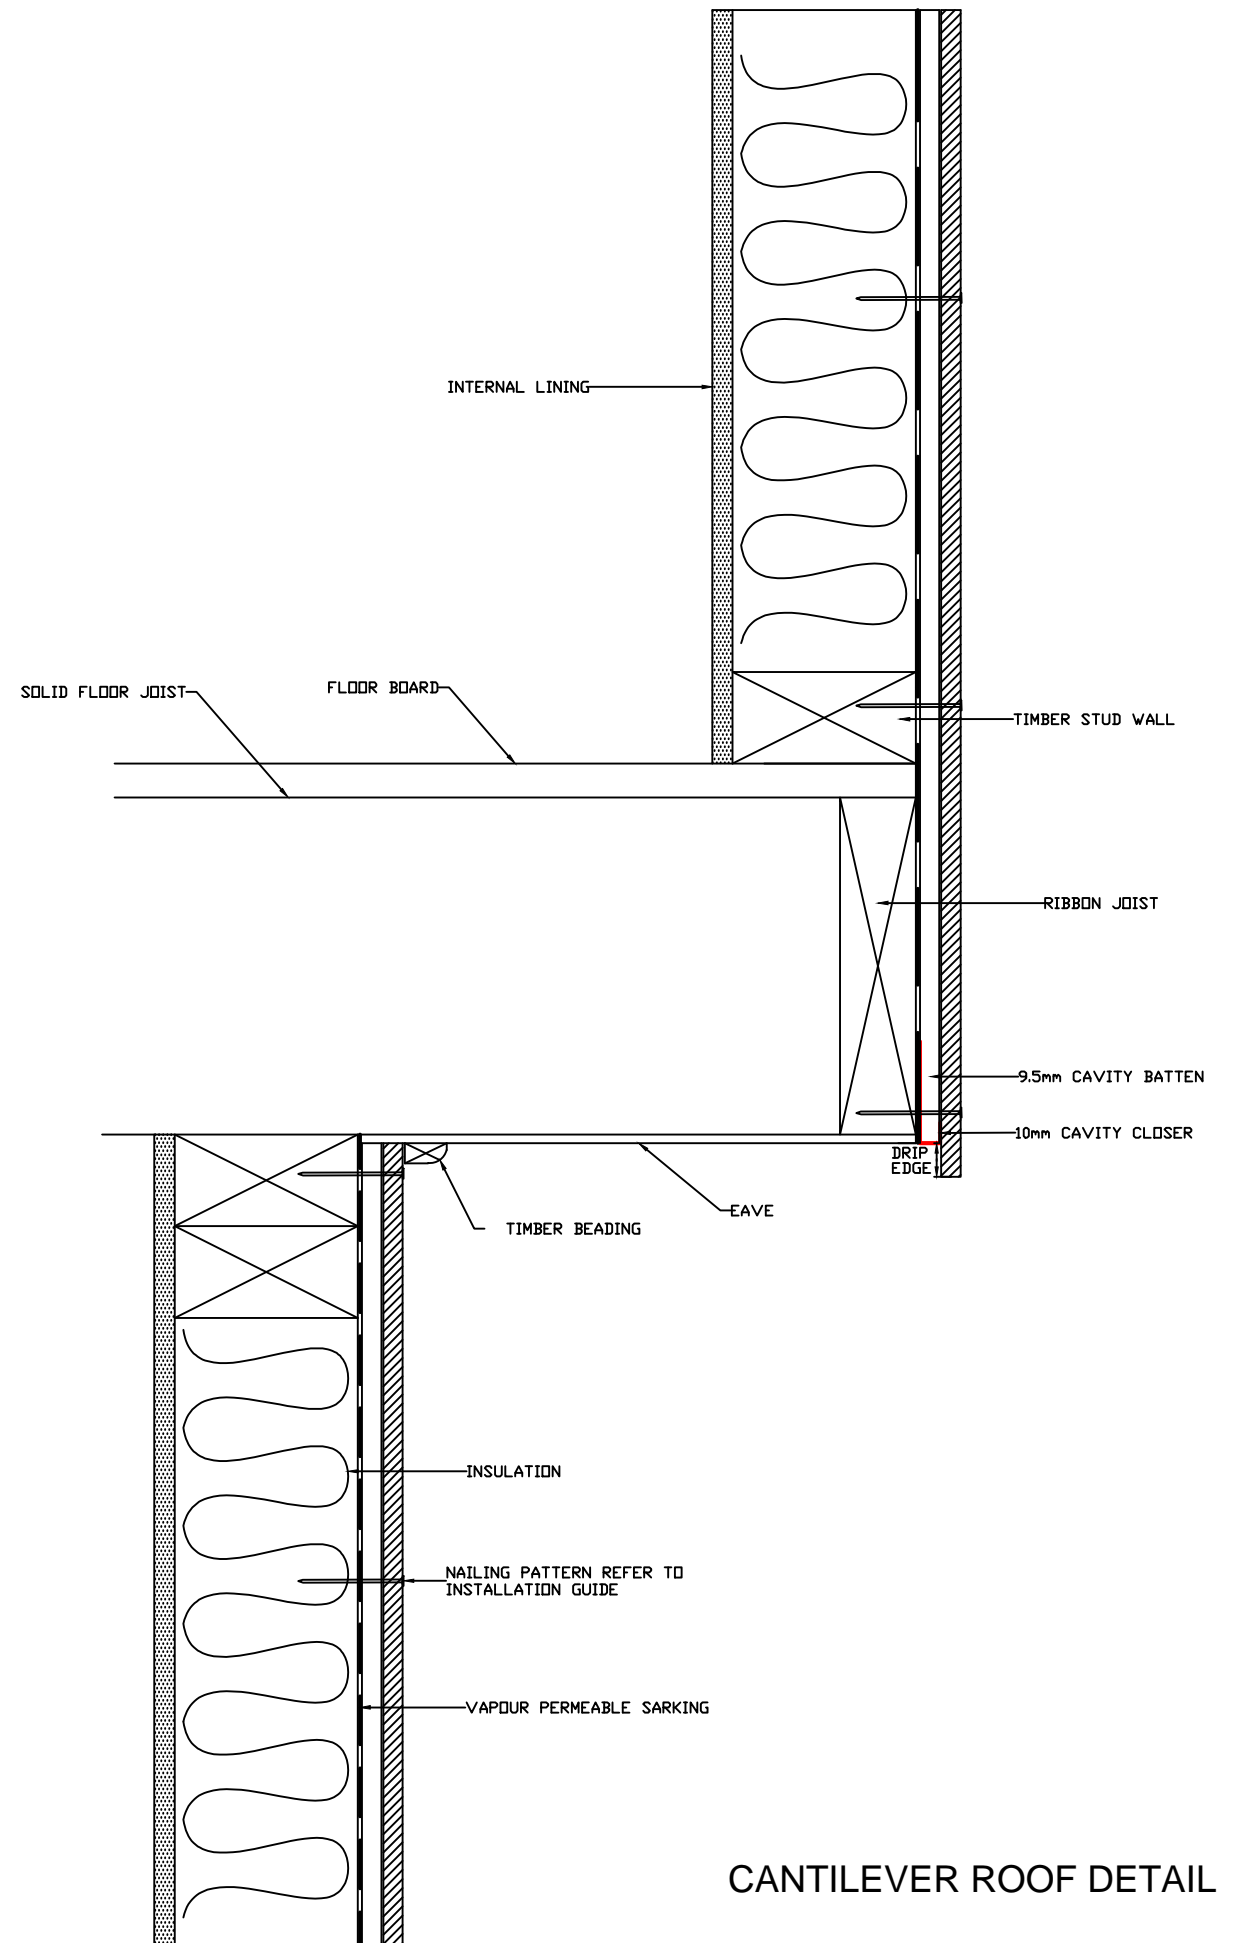

CANTILEVER ROOF DETAIL



DRAWING NAME:  
9.5mm CAVITY INSTALLATION - ECOWALL

SCALE:  
NTS

DRAWN BY:  
A.MOATE


CHECKED BY:  
C.O'NEILL

DATE:  
26.10.17


DRAWING SET No.:  
CD-EW-C

SHT SIZE  
A3

ROOF CLEARANCE DETAIL

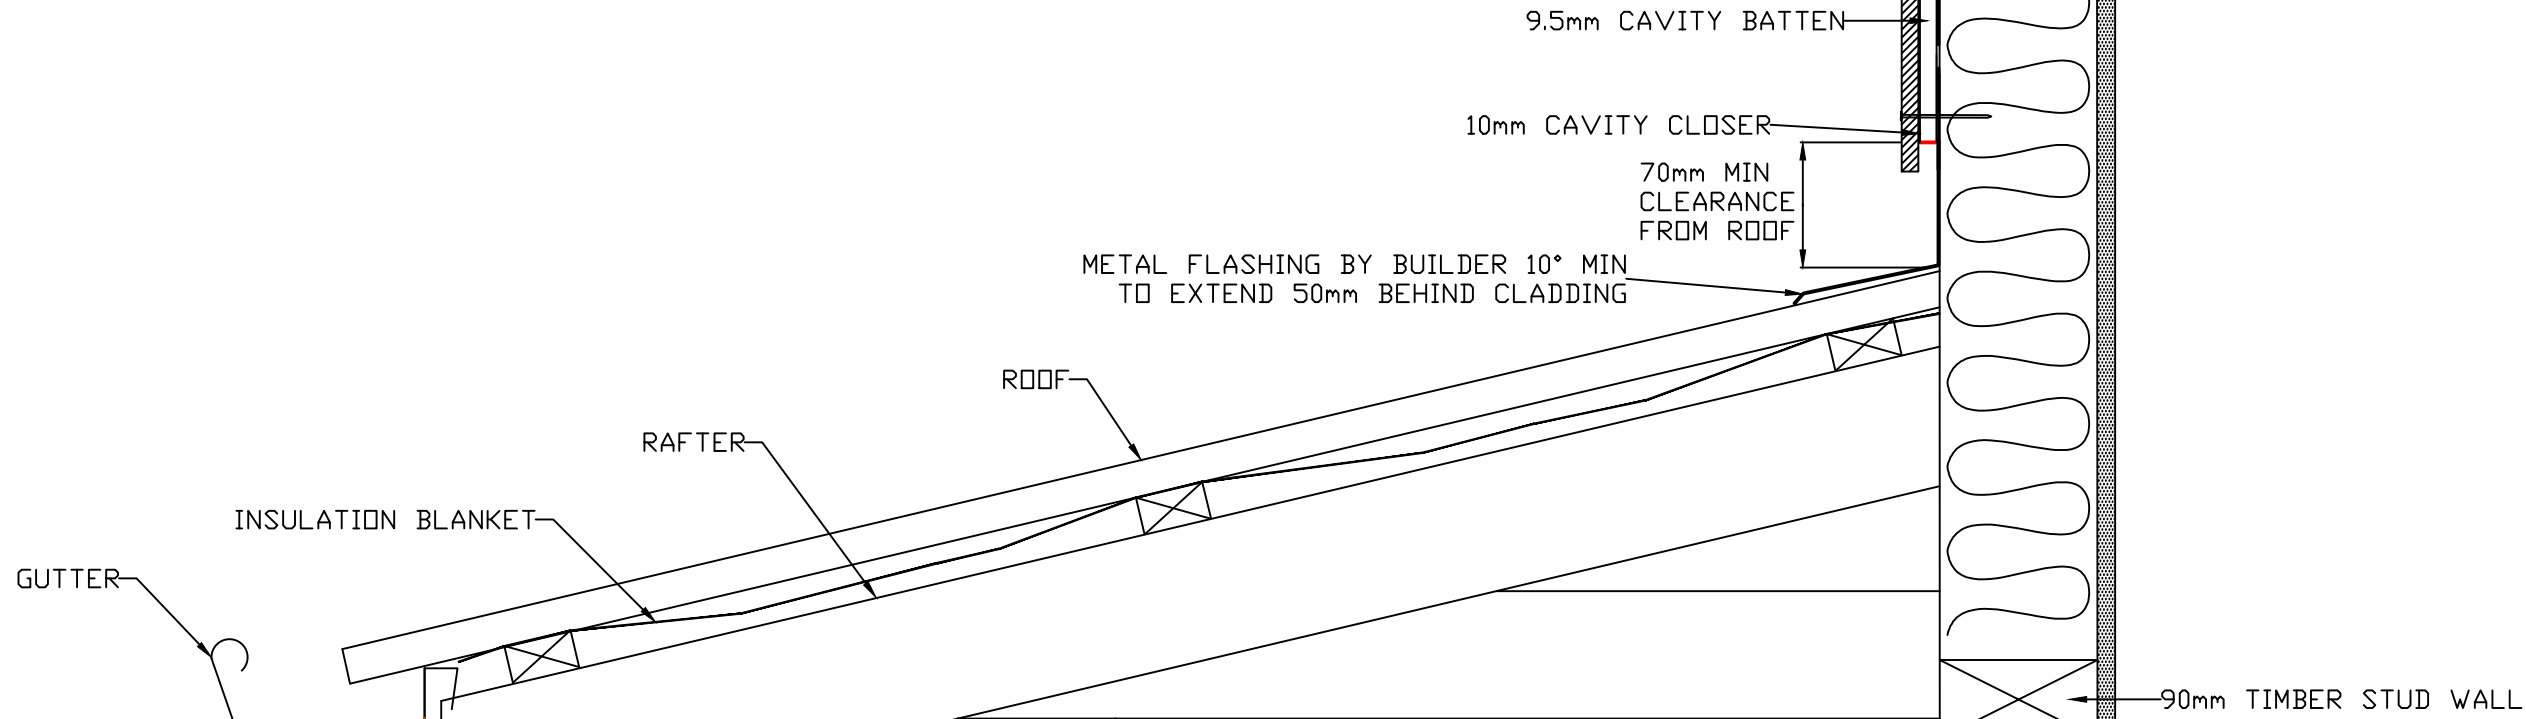


EAVE DETAIL

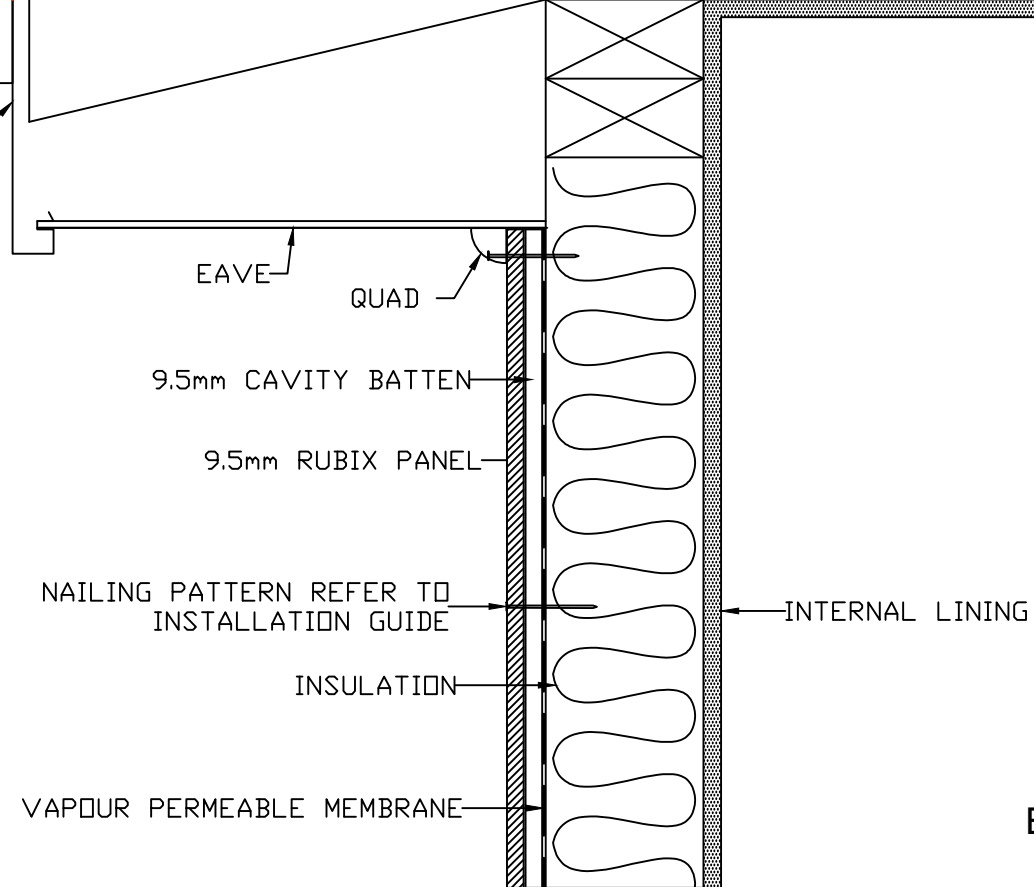

EAVE AND ROOF CLEARANCE DETAIL




DRAWING NAME:	SCALE:	DRAWN BY:	CHECKED BY:	DATE:	DRAWING SET No.:	SHT SIZE
9.5mm CAVITY INSTALLATION - ECOWALL	NTS	A.MOATE	C.O'NEILL	26.10.17	CD-EW-C	A3

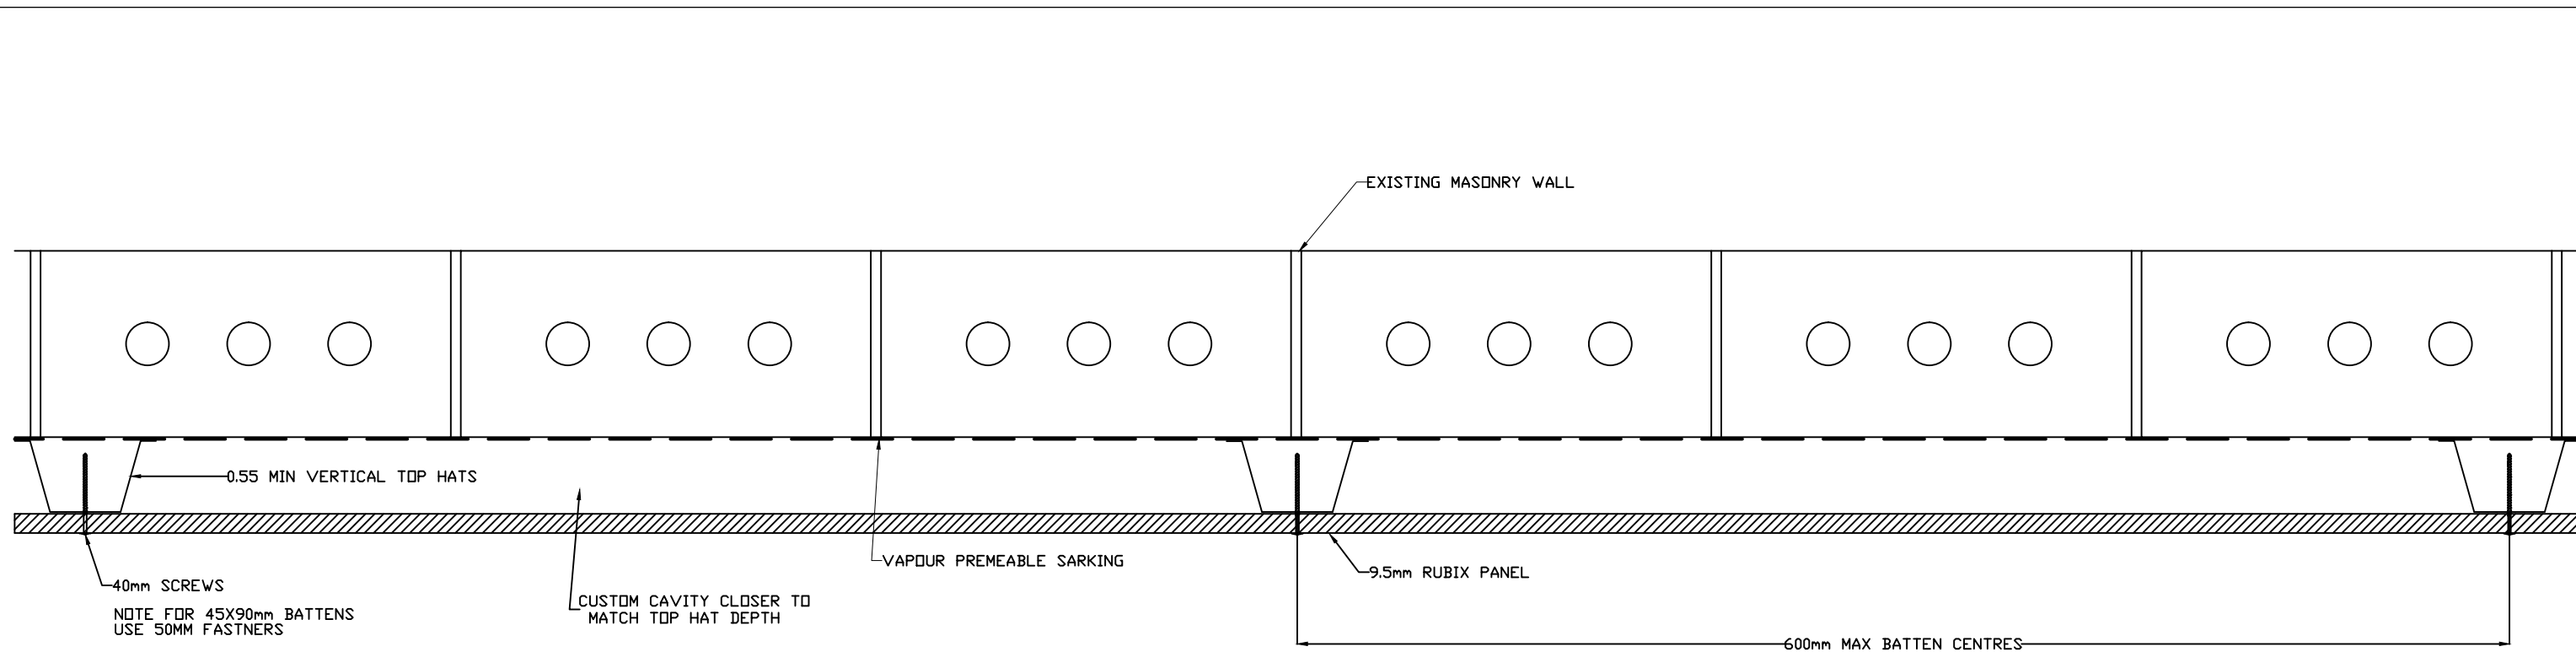

**CLADDING OVER MASONRY WITH  
METAL TOPHATS DETAIL**

NOTE: VERTICAL BATTENS ONLY

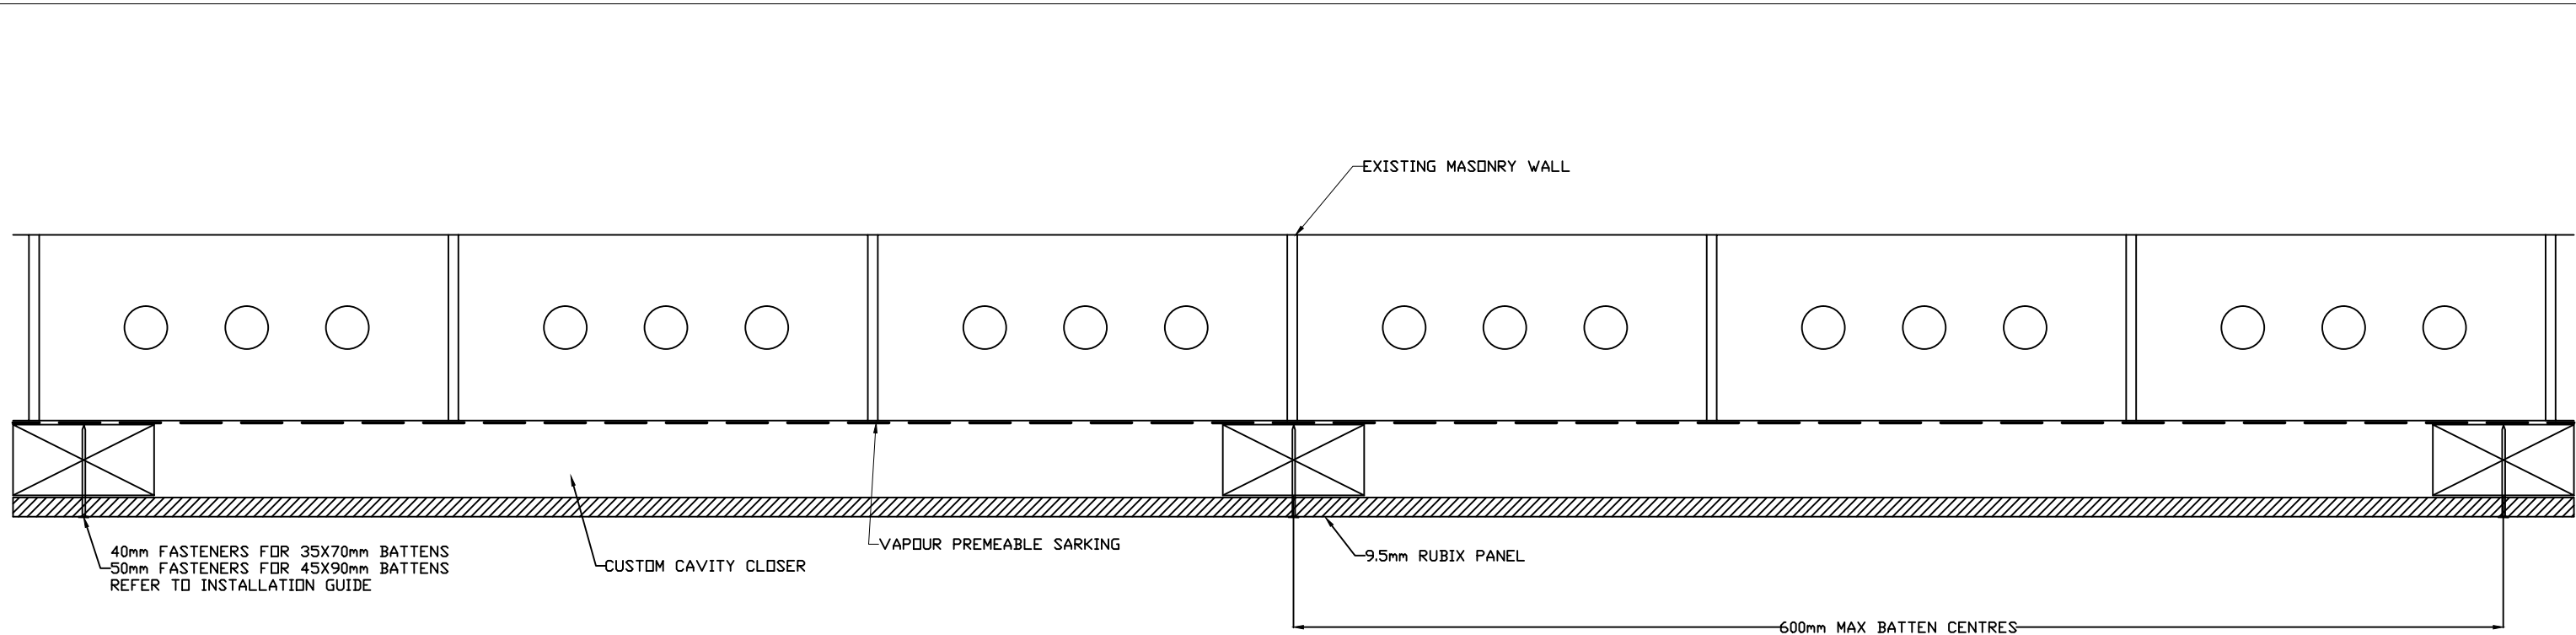

**CLADDING OVER BRICK WITH  
TIMBER BATTEN DETAIL**

NOTE: VERTICAL BATTENS ONLY